


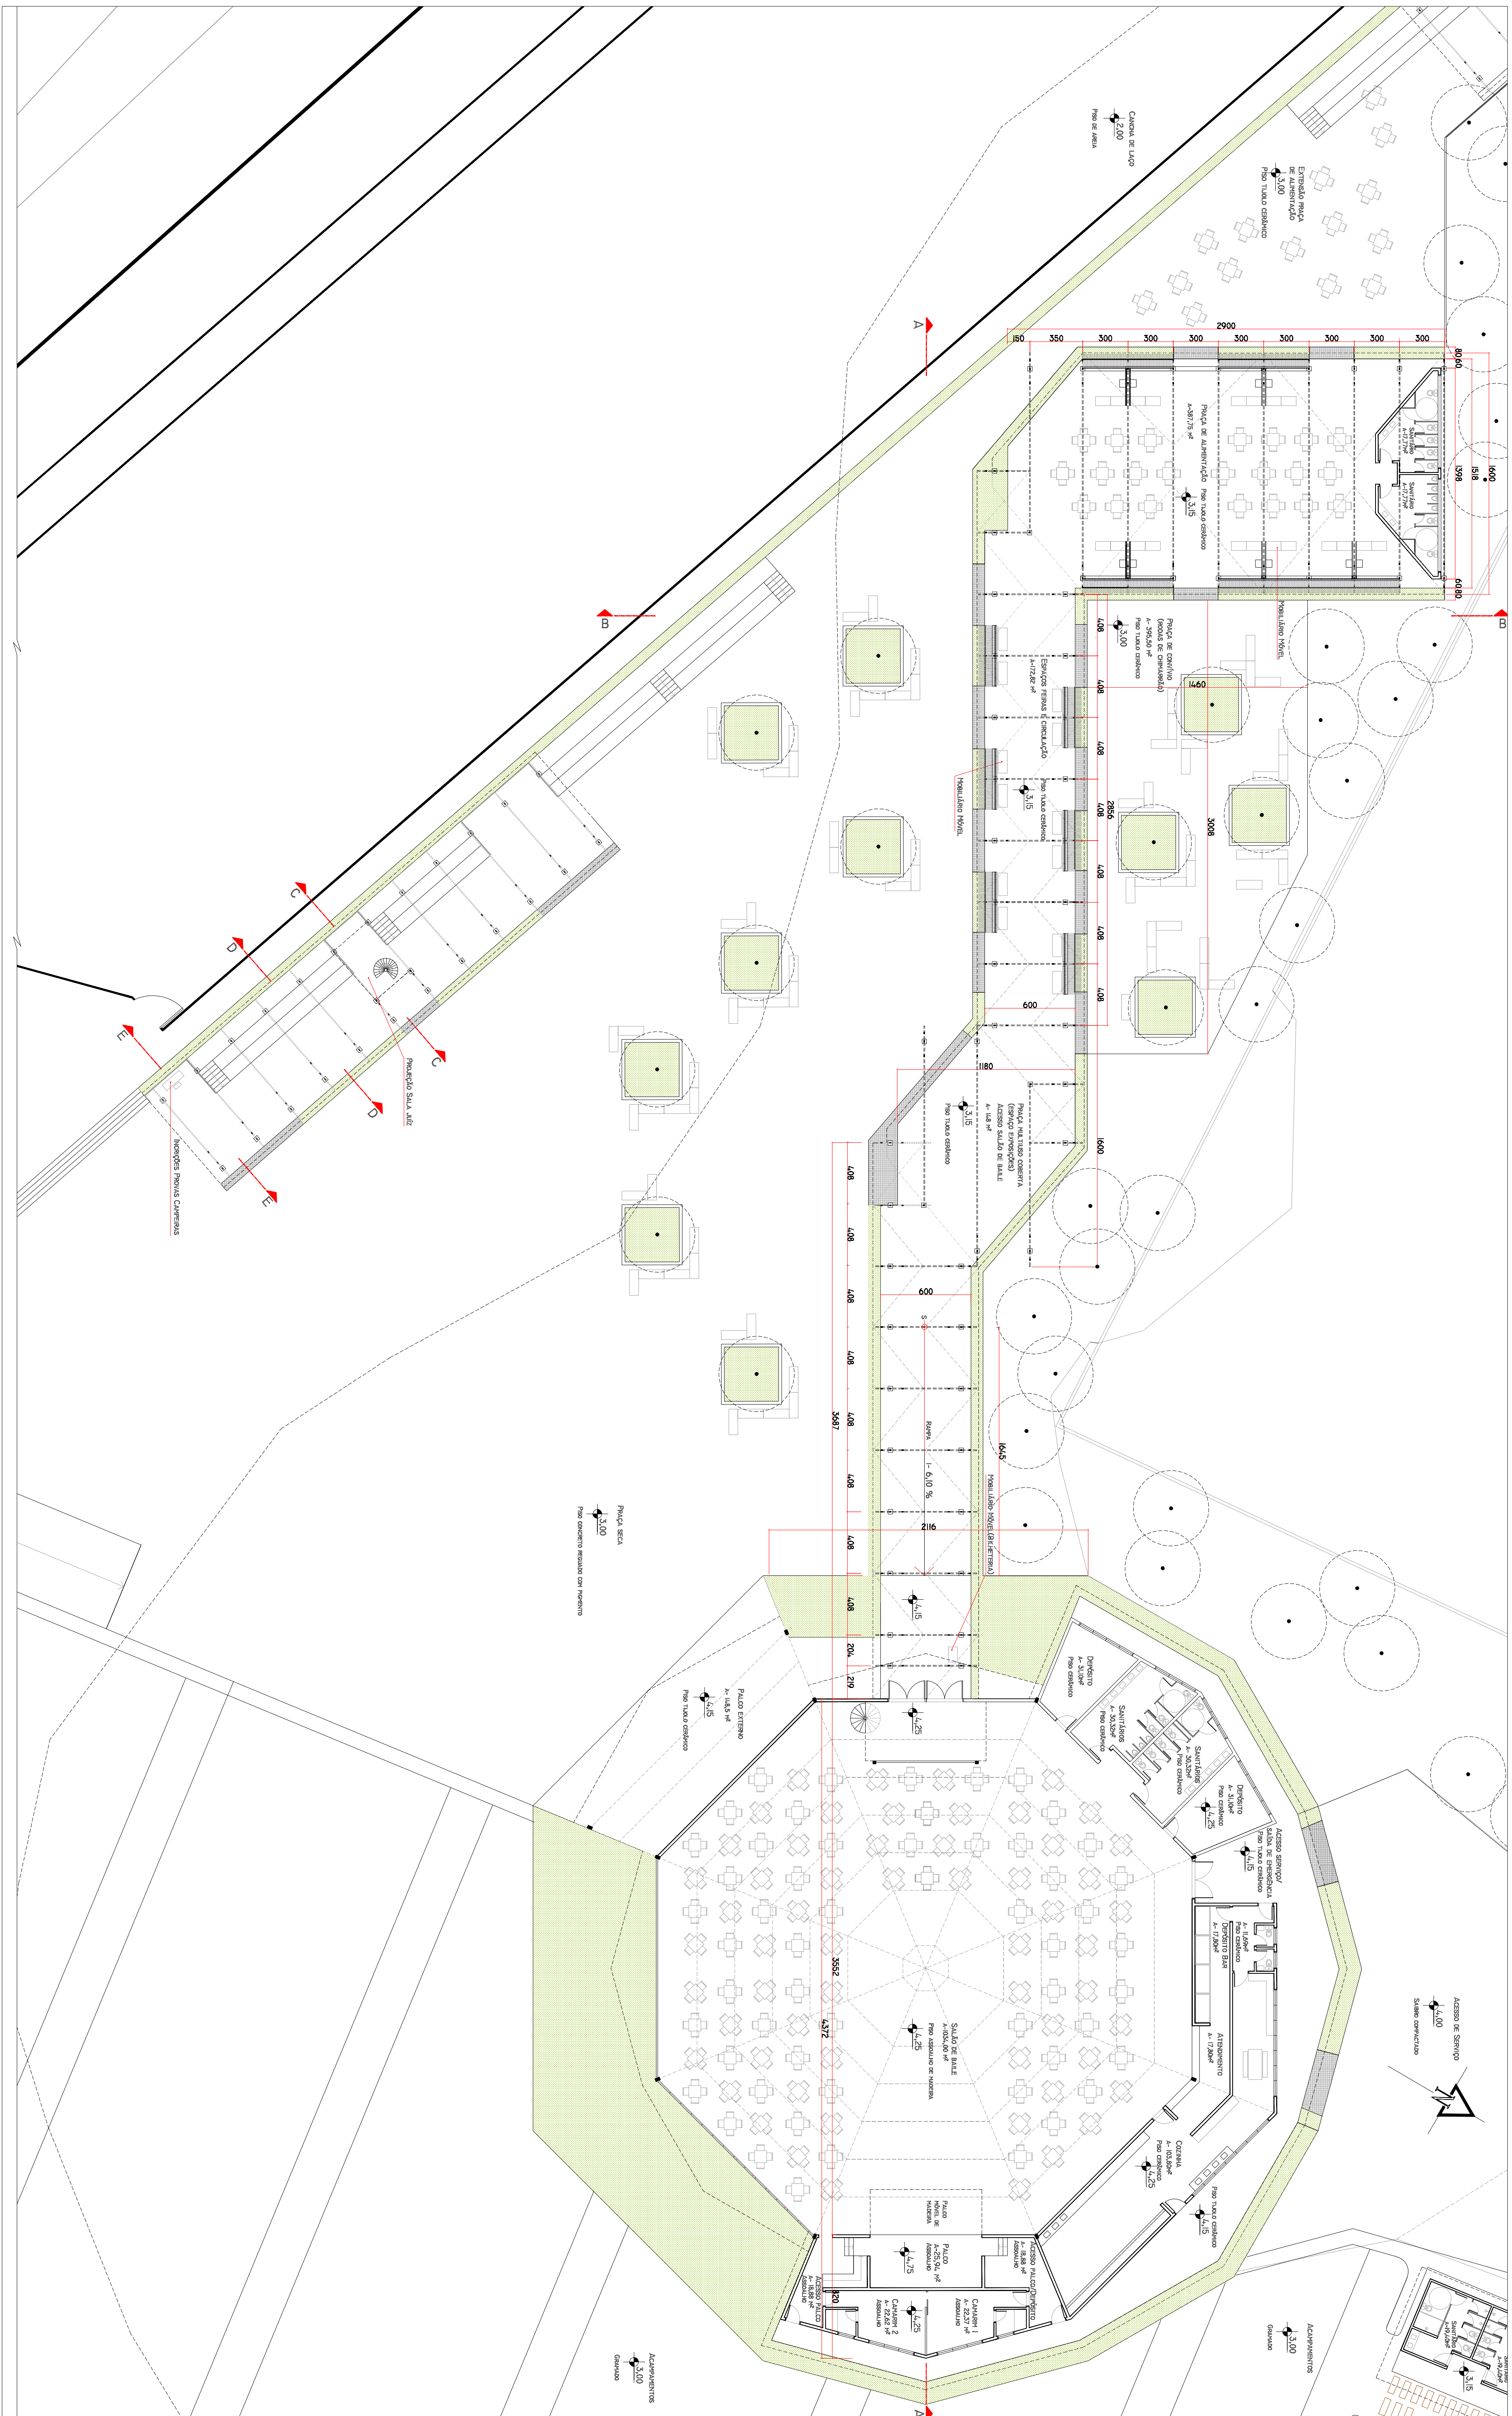

SEMESTRE: 2014/2
ESCALA INDICADA

 $\frac{5}{10}$ 

PLANTA BAIXA TÉRREC
ESCALA: 1/200