






Restaurante

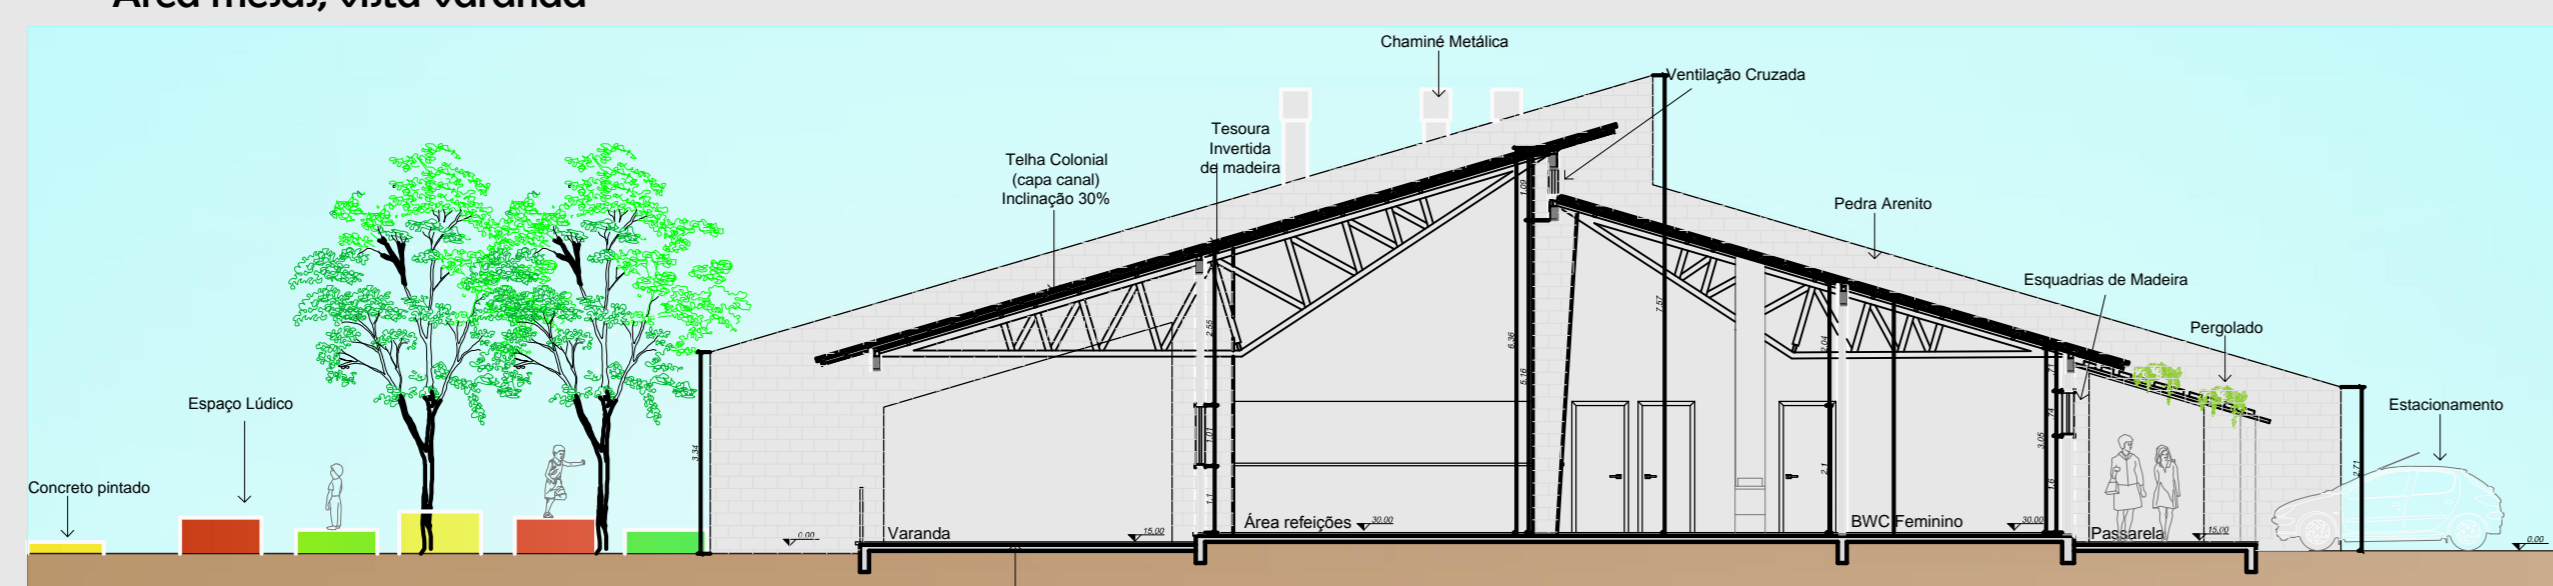

Corte Transversal Restaurante - A
Esc: 1/125

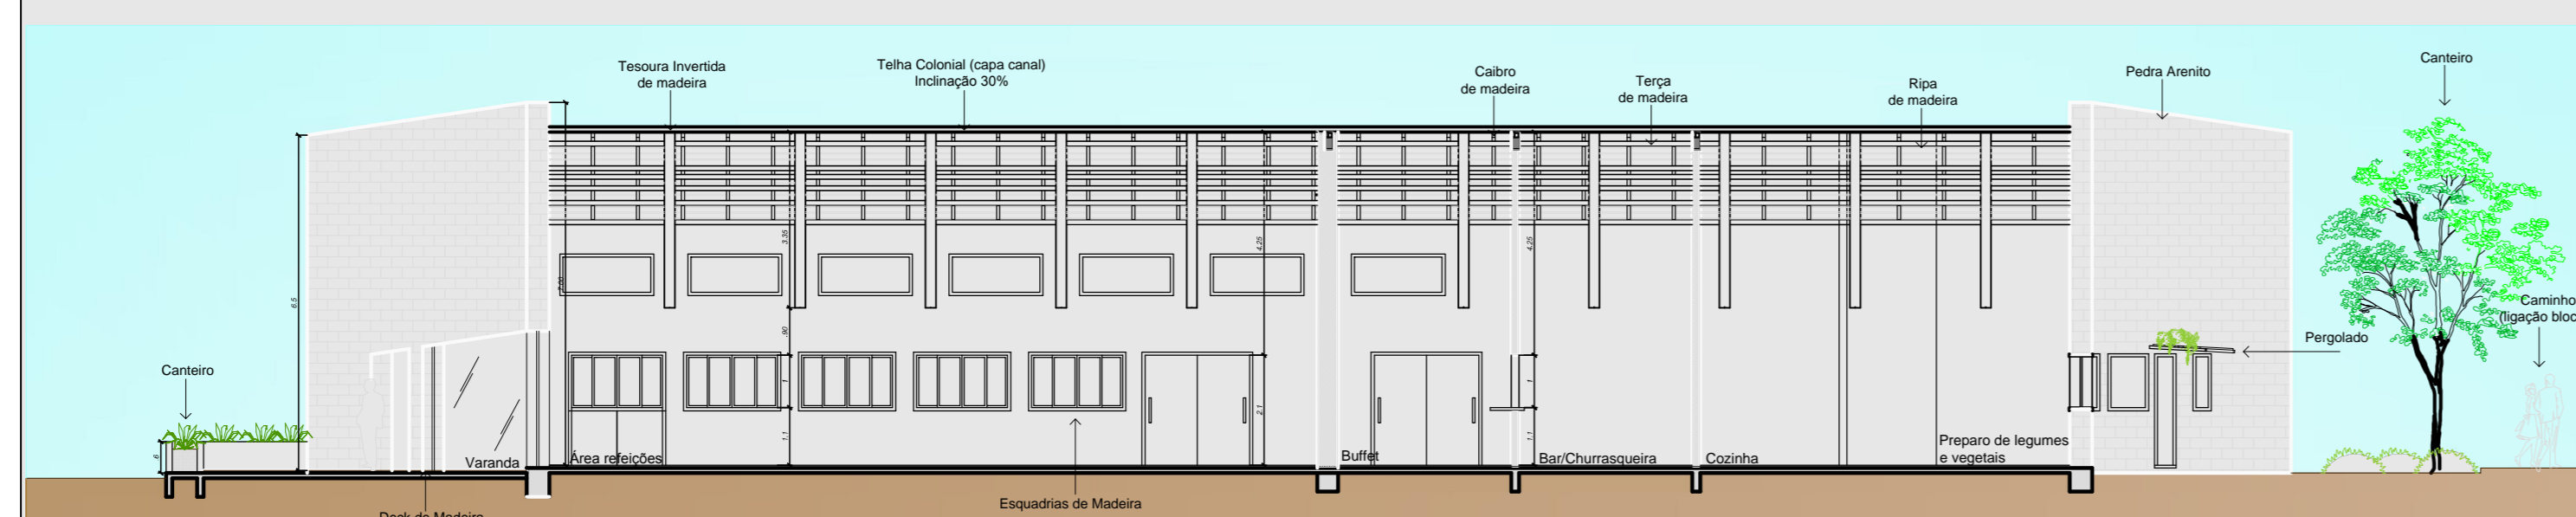

Corte Longitudinal Restaurante - B
Esc: 1/125

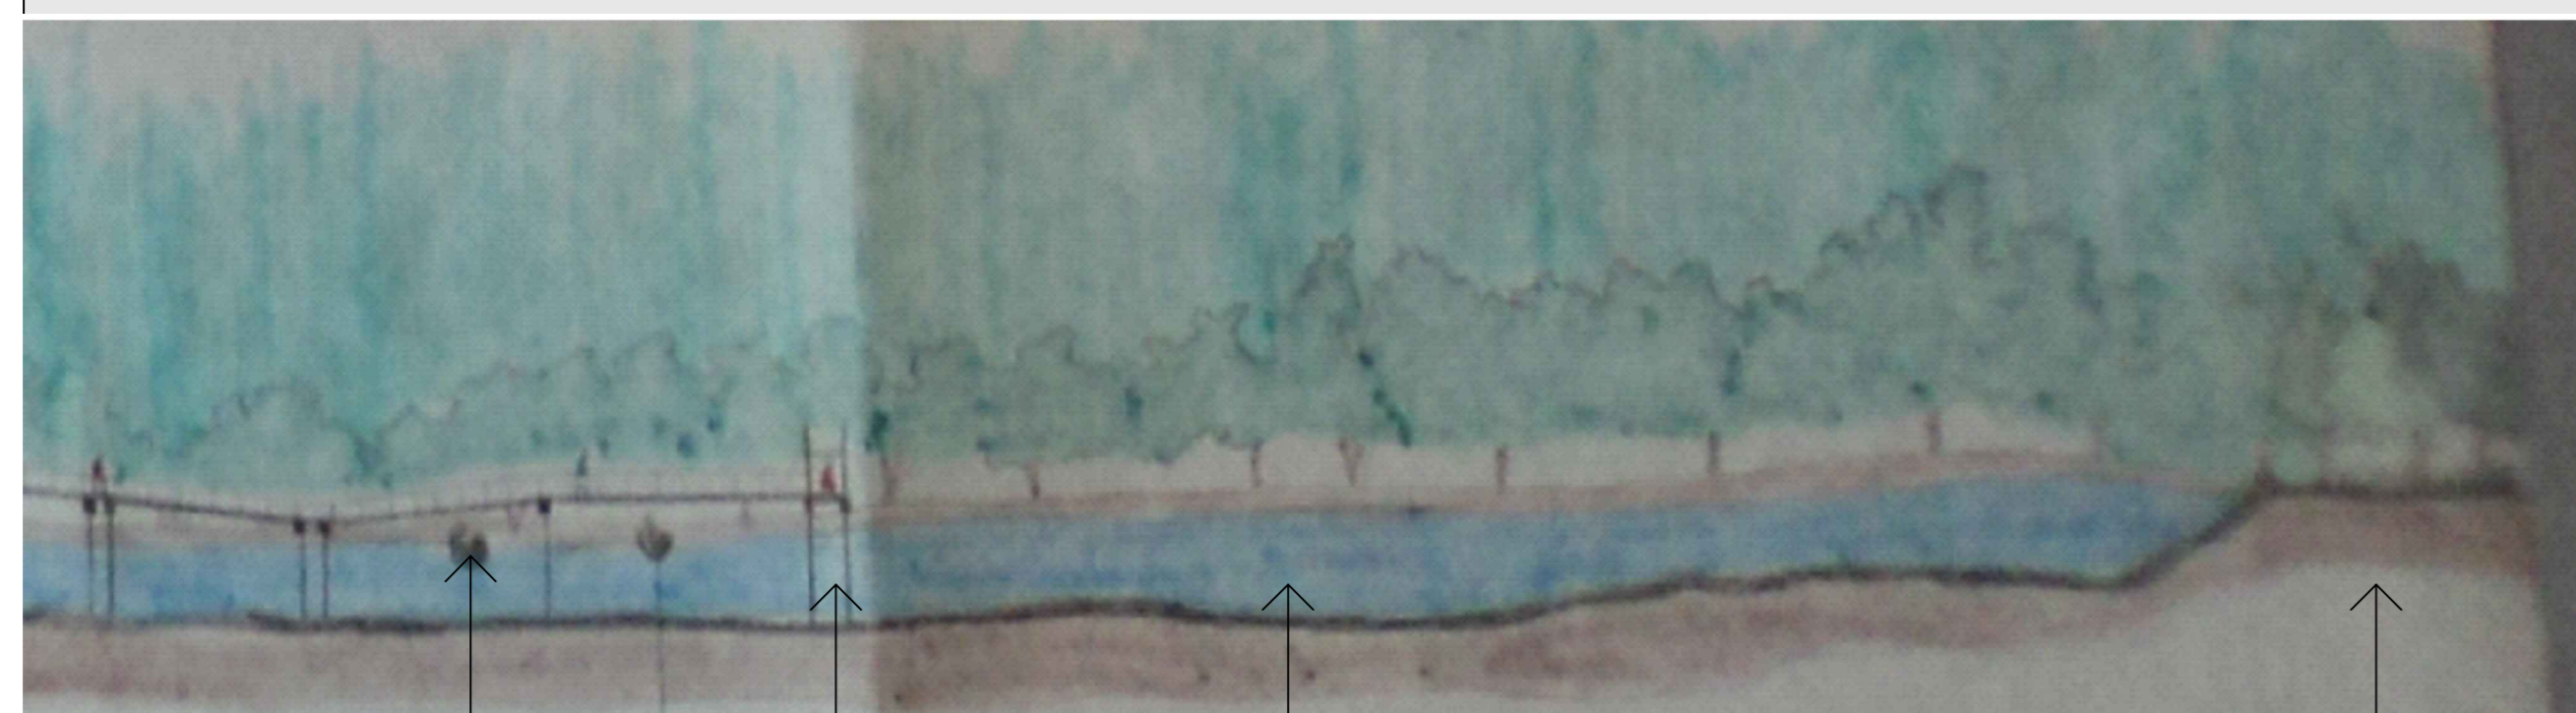

Pedalinho

Ponte

Lago

Mata Nativ

