


CORTE A' A'
ESCALA 1/250

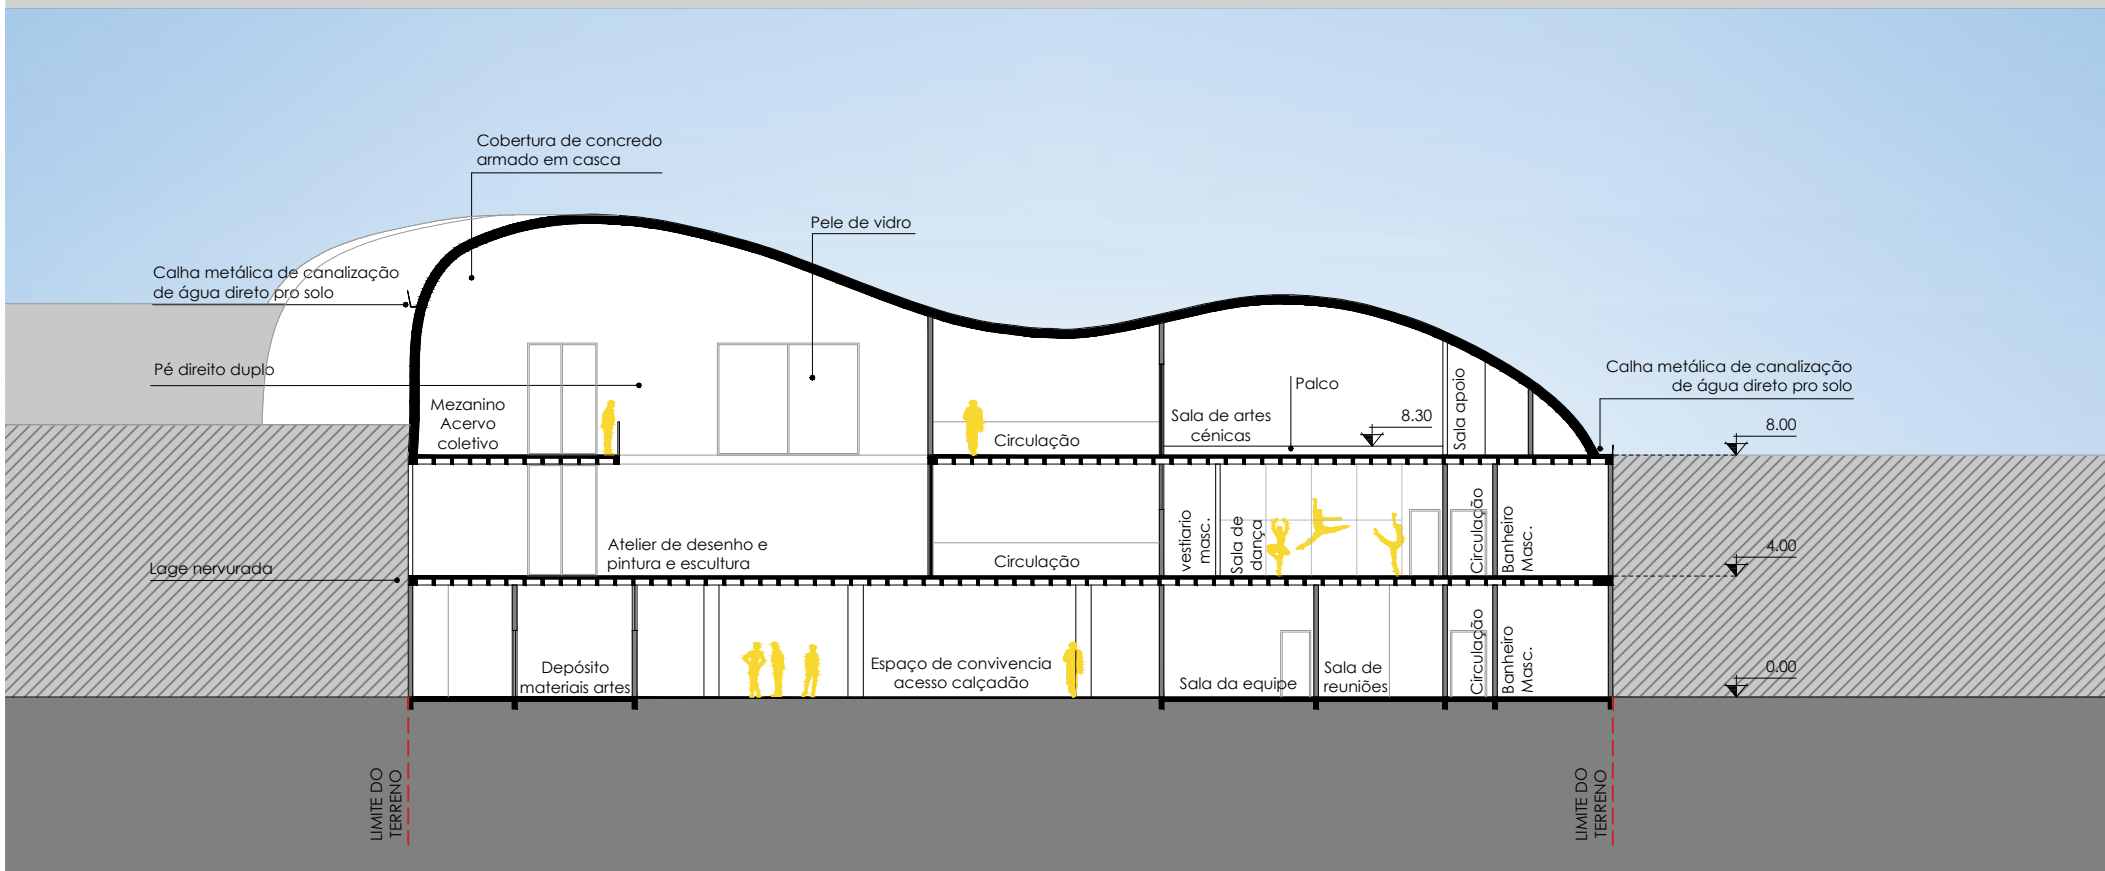

CORTE B' B'
ESCALA 1/250

