




CORTES

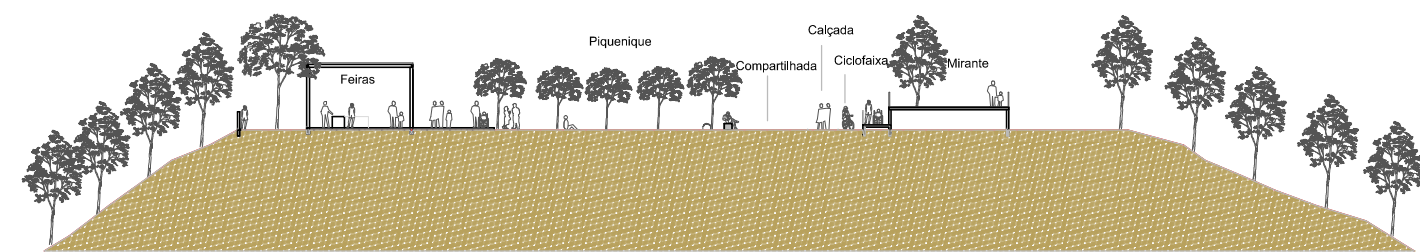


Corte A-A
Esc: 1/500

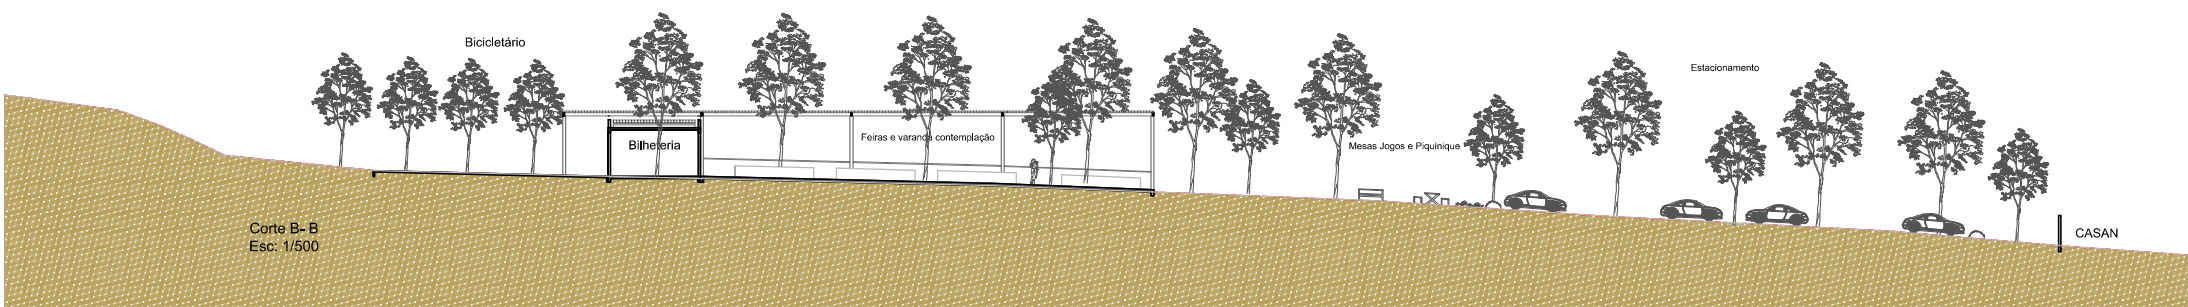

Corte B-B
Esc: 1/500

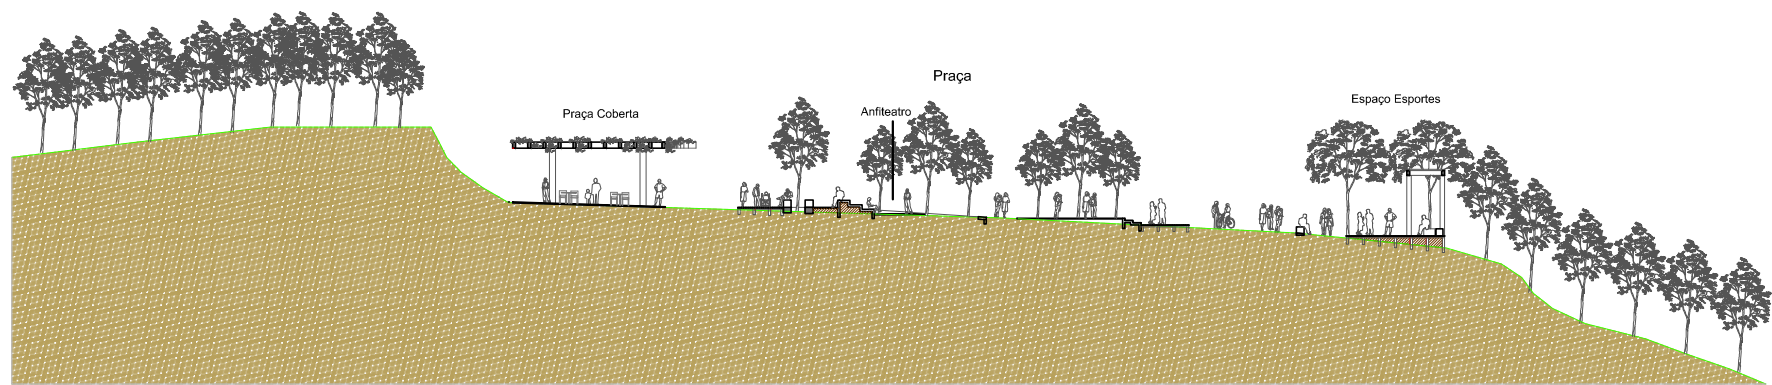

Corte C-C
Esc: 1/500

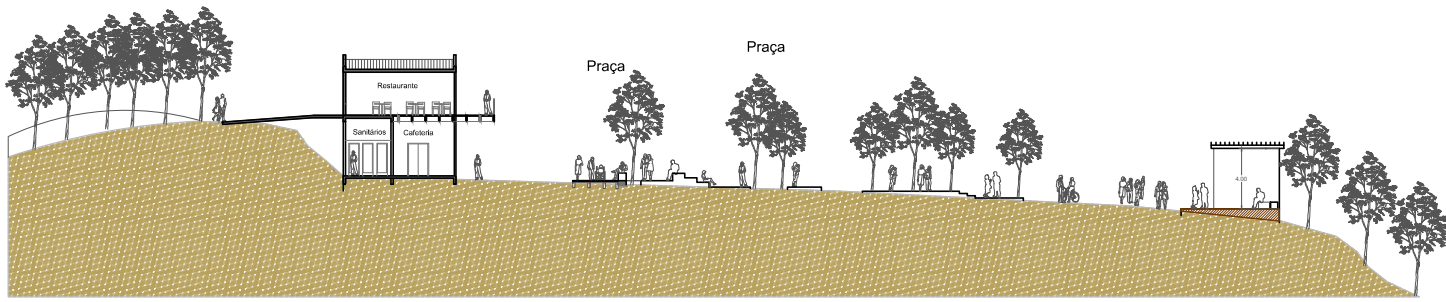

Corte D-D
Esc: 1/500

