


ESC: 1 / 500


CORTES GERAIS

CORTE A-A

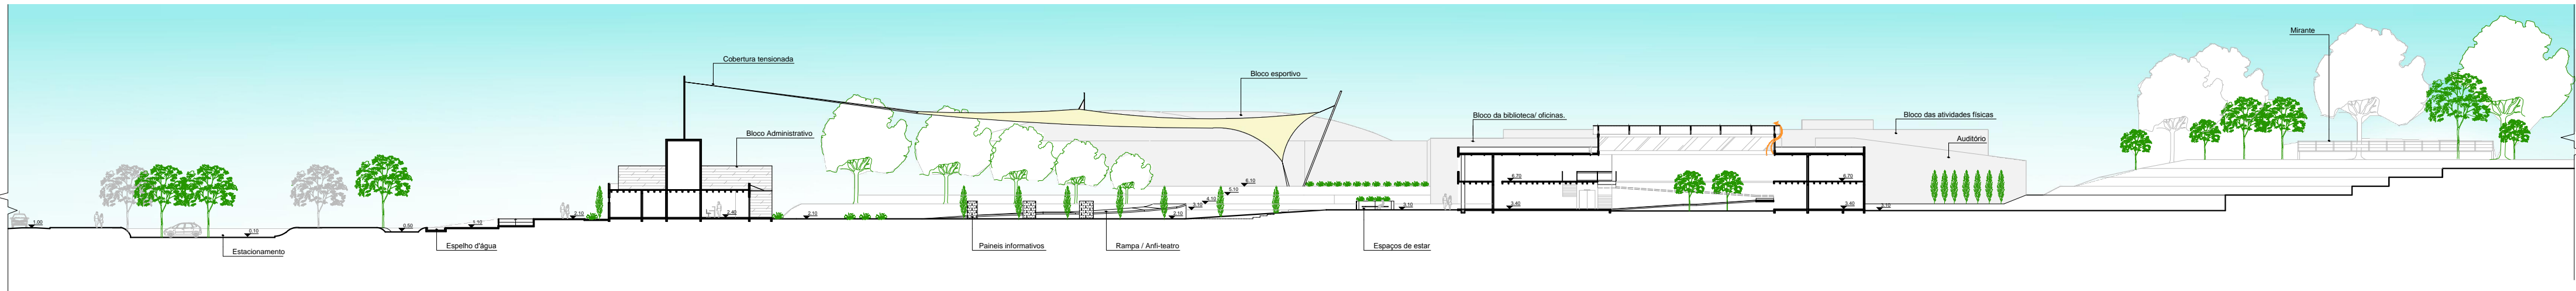


ESC: 1 / 500

CORTE B-B

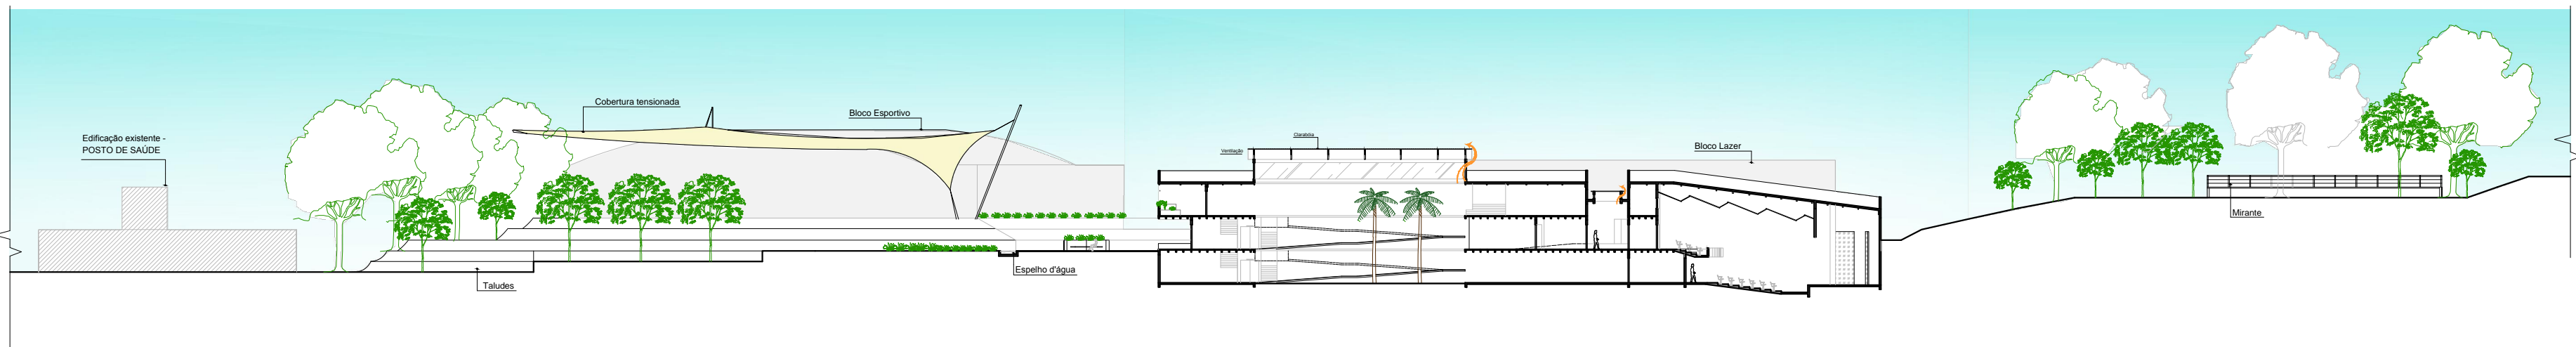

ESC: 1 / 500

CORTE D-D

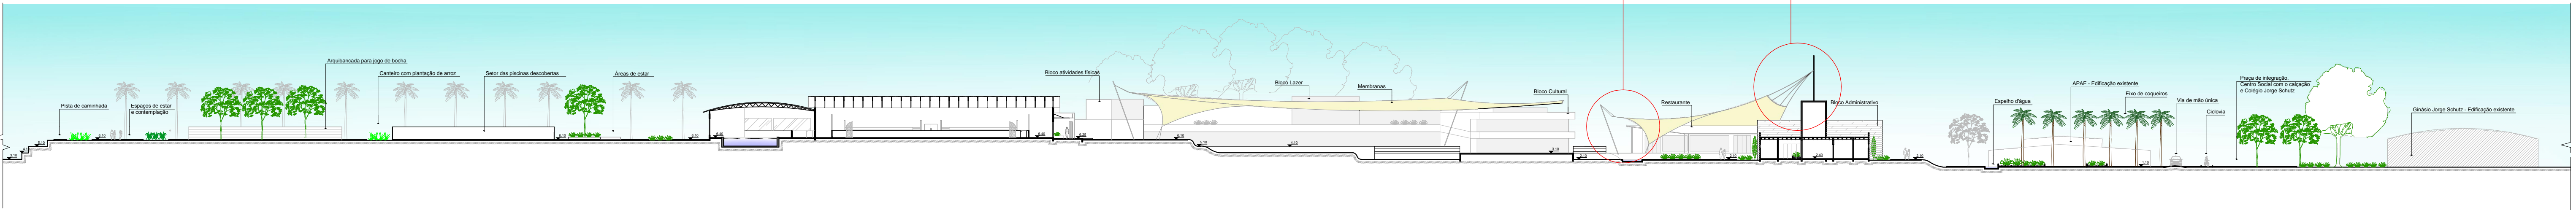

ESC: 1 / 500