

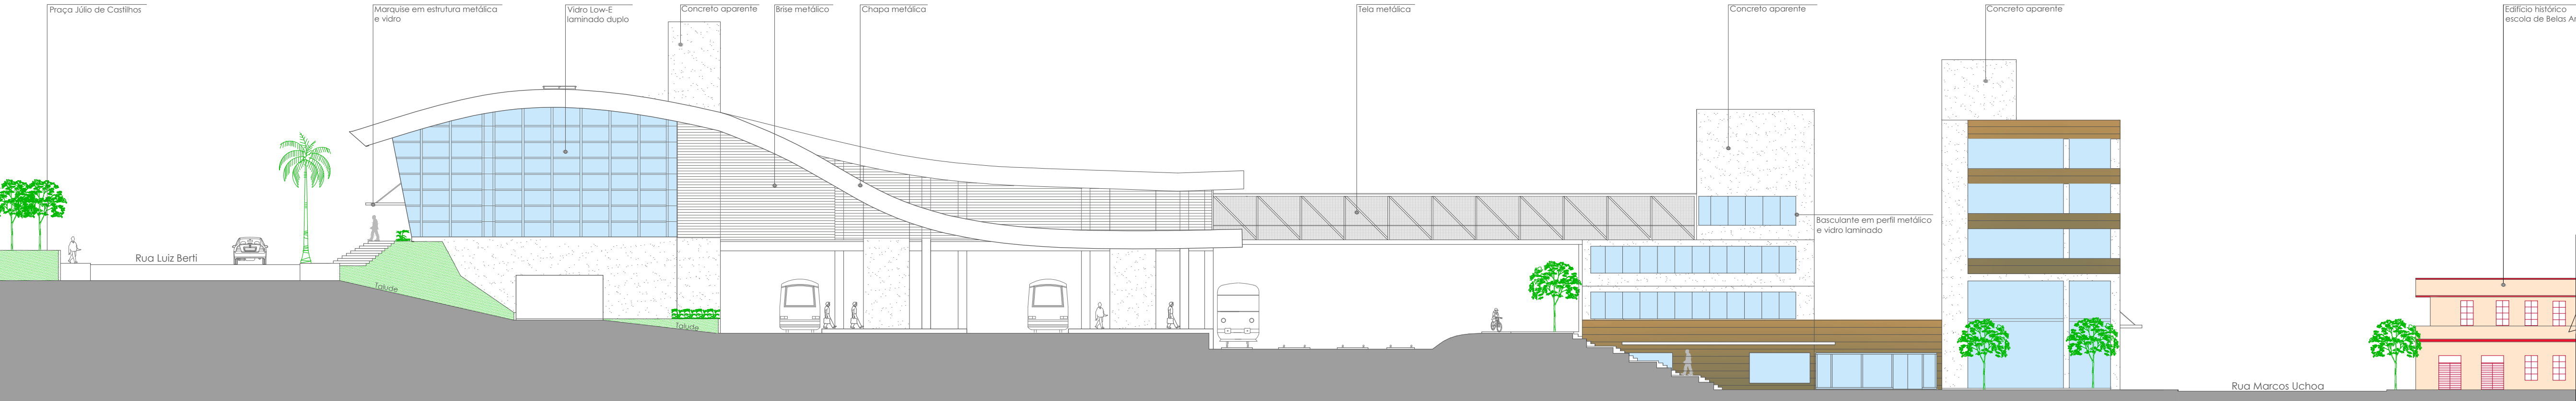


FACHADA NORTE

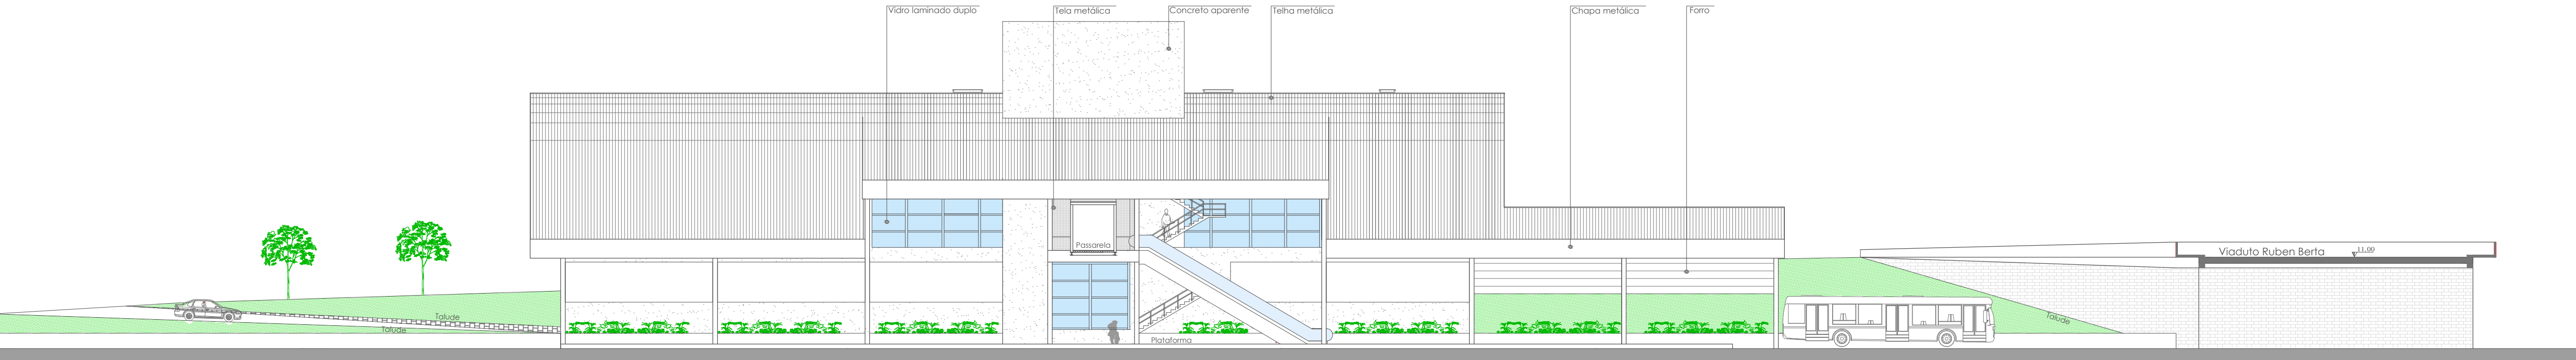

FACHADA OESTE

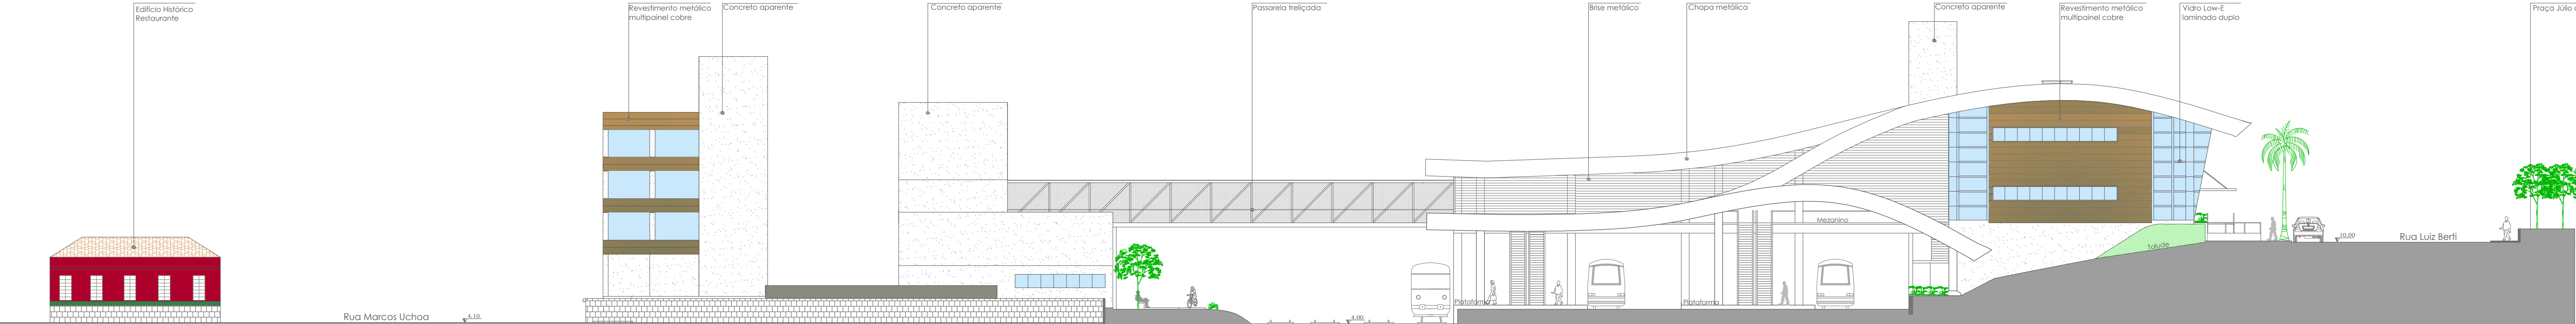

FACHADA SUL