


CORTE 5 - ESC1:150

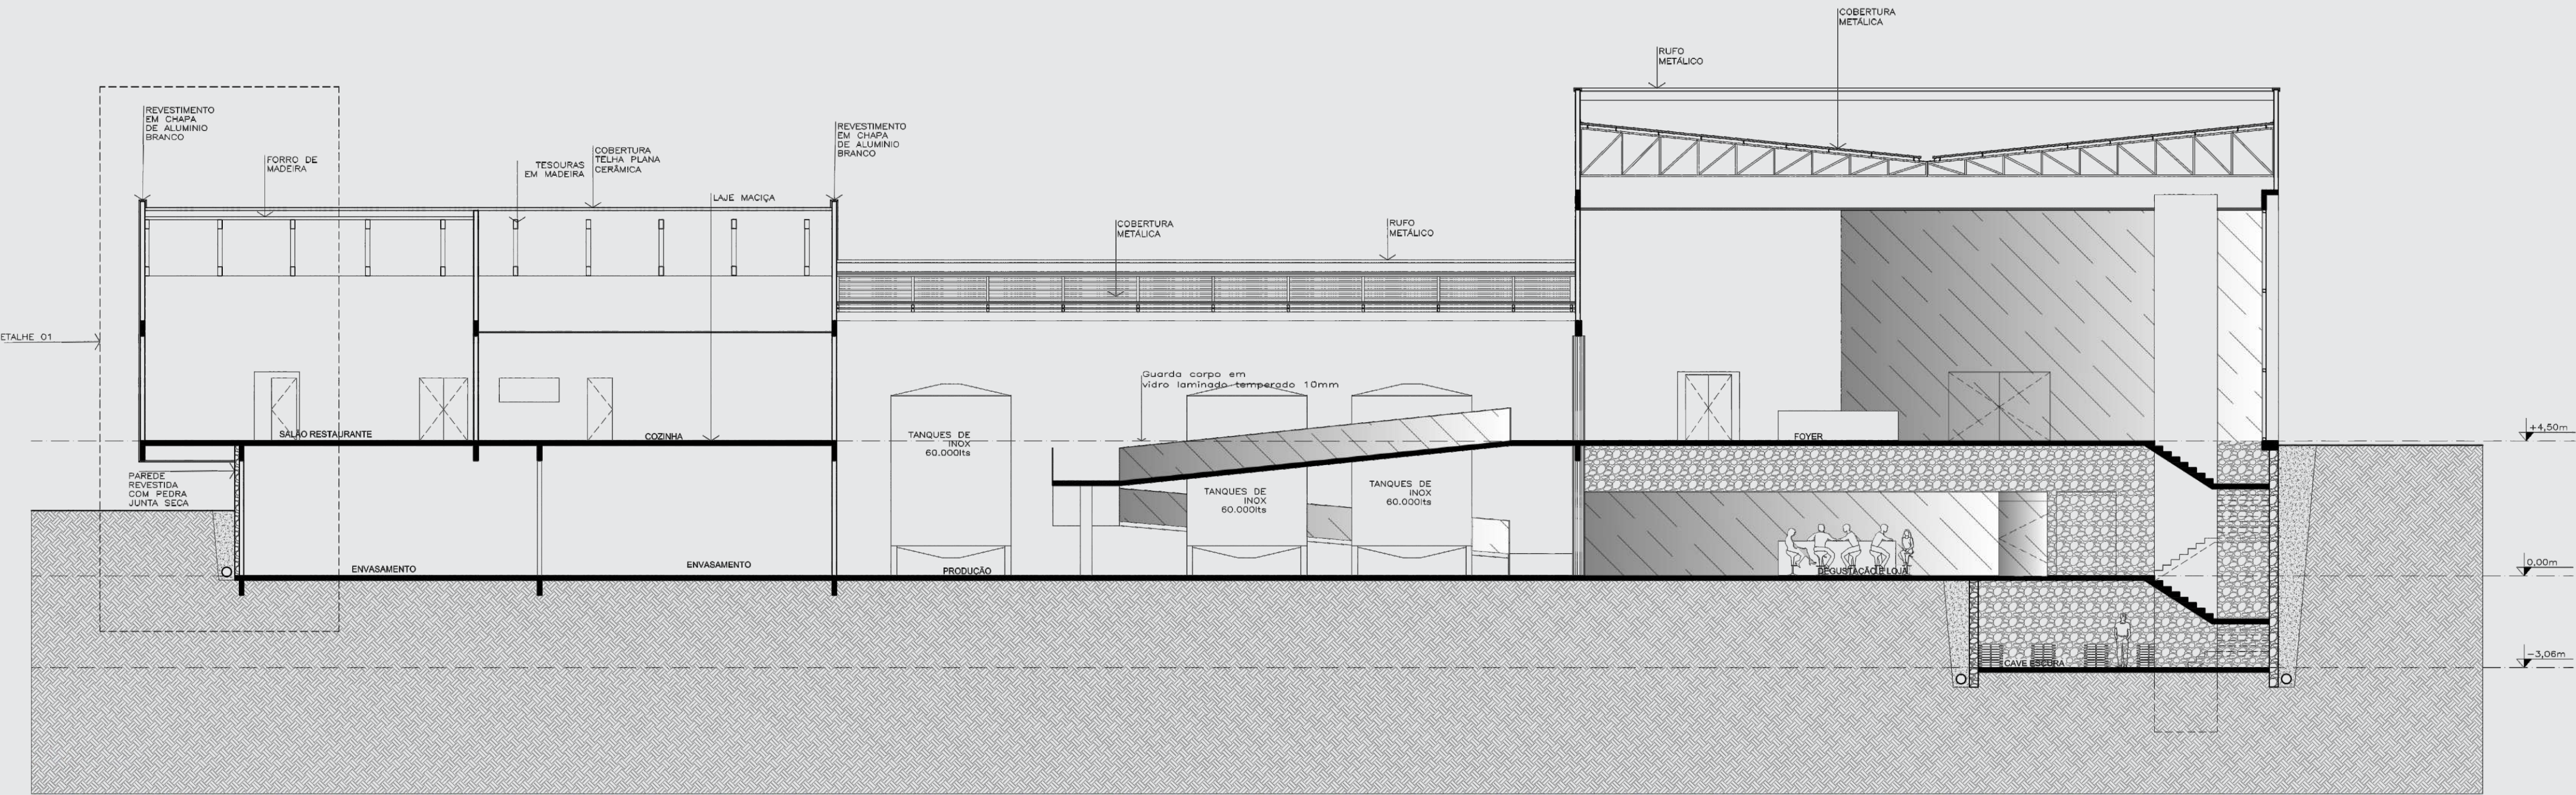

CORTE 4 - ESC1:150

