


Fachada Oeste | Escala 1:250

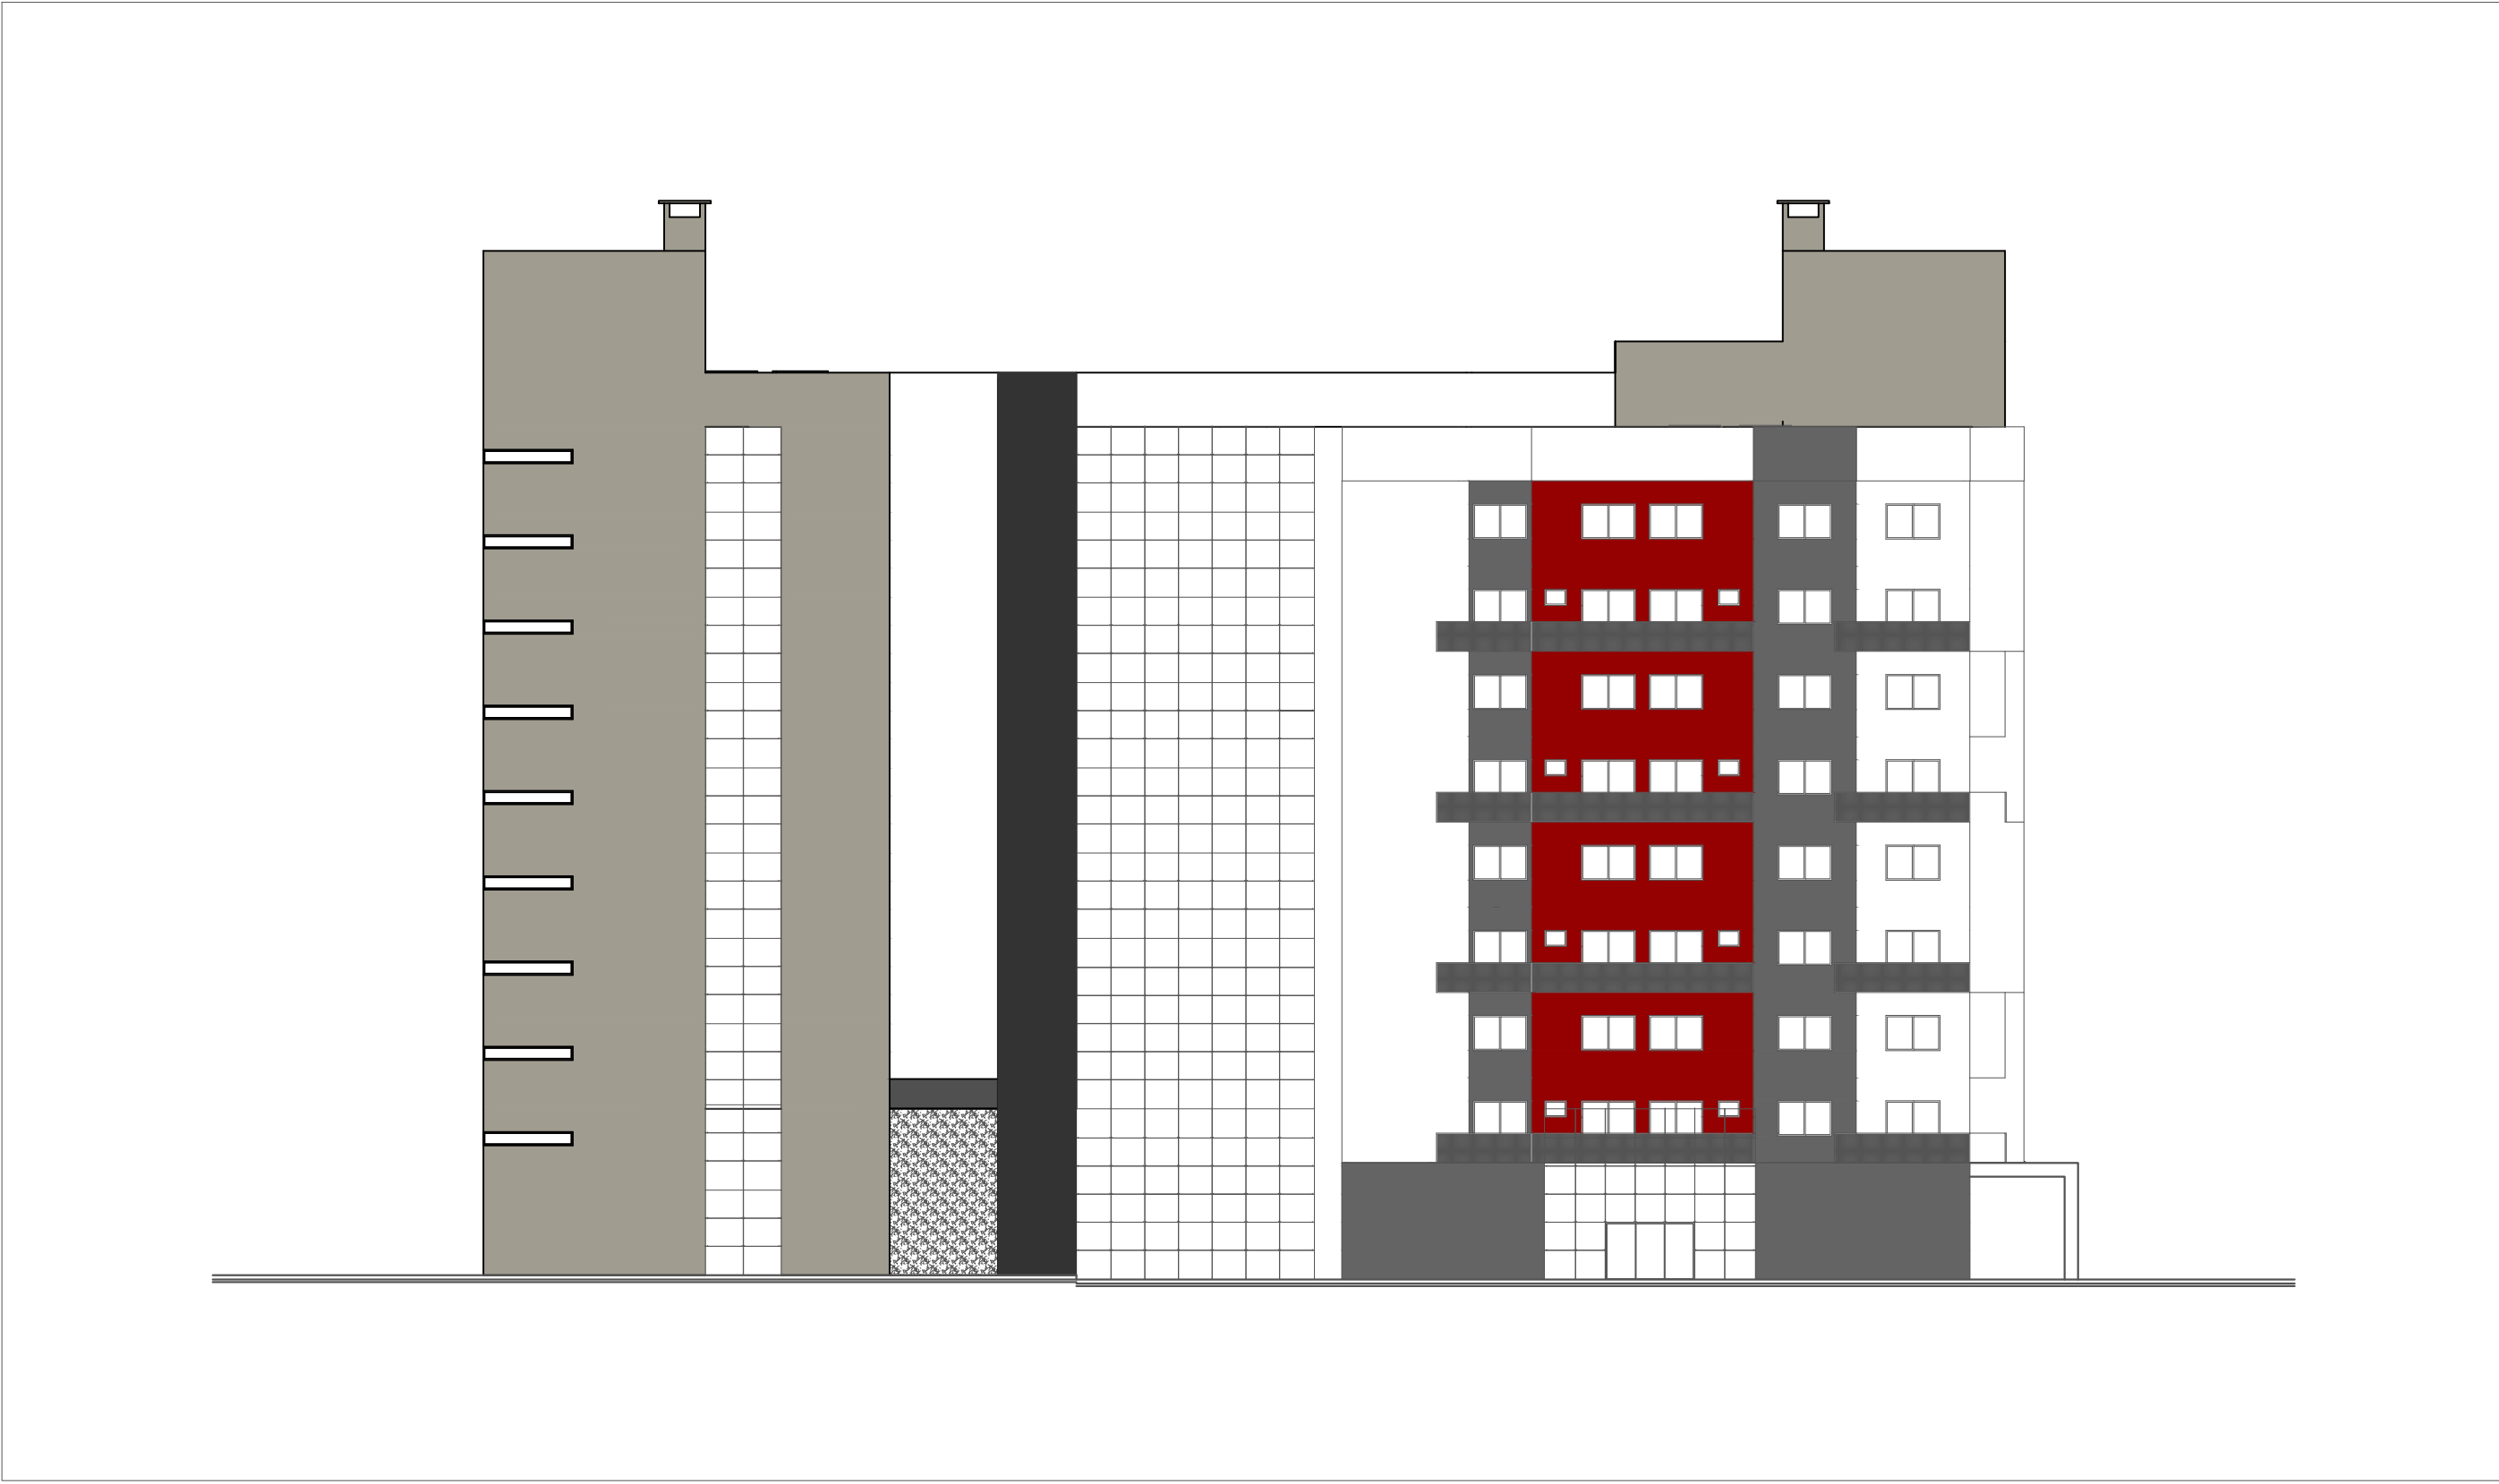

Fachada Norte | Escala 1:250



Fachada Leste | Escala 1:250



Fachada Sul | Escala 1:250

