


Fachada Leste  
Esc 1:250

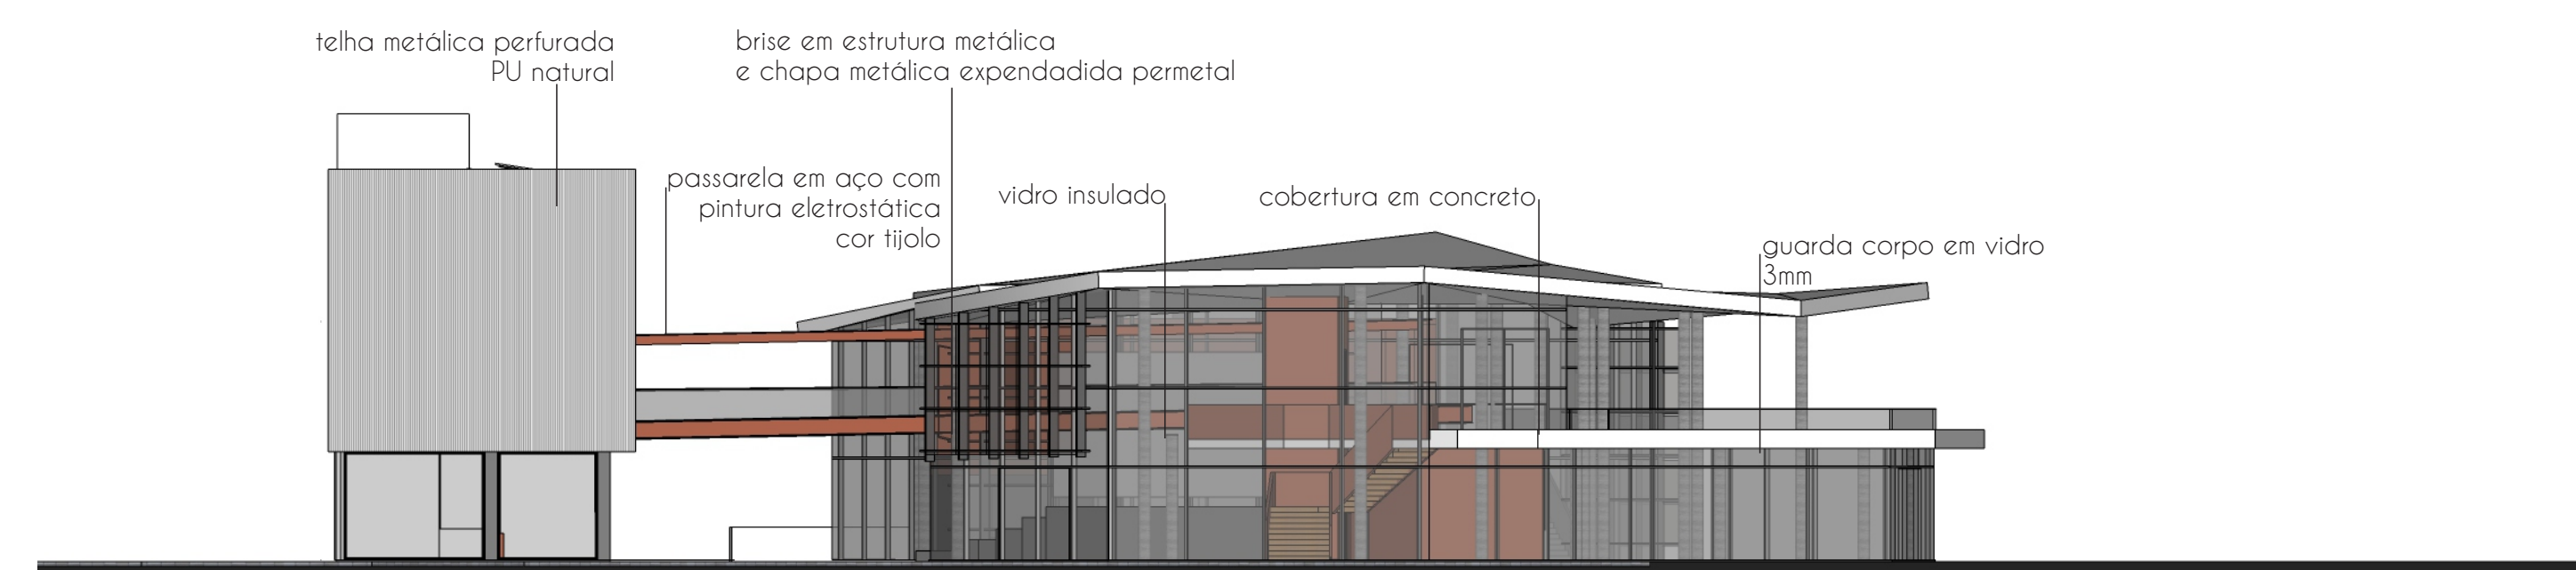

Fachada Sudoeste  
Esc 1:250



Fachada Norte  
Esc 1:250