




O PROJETO

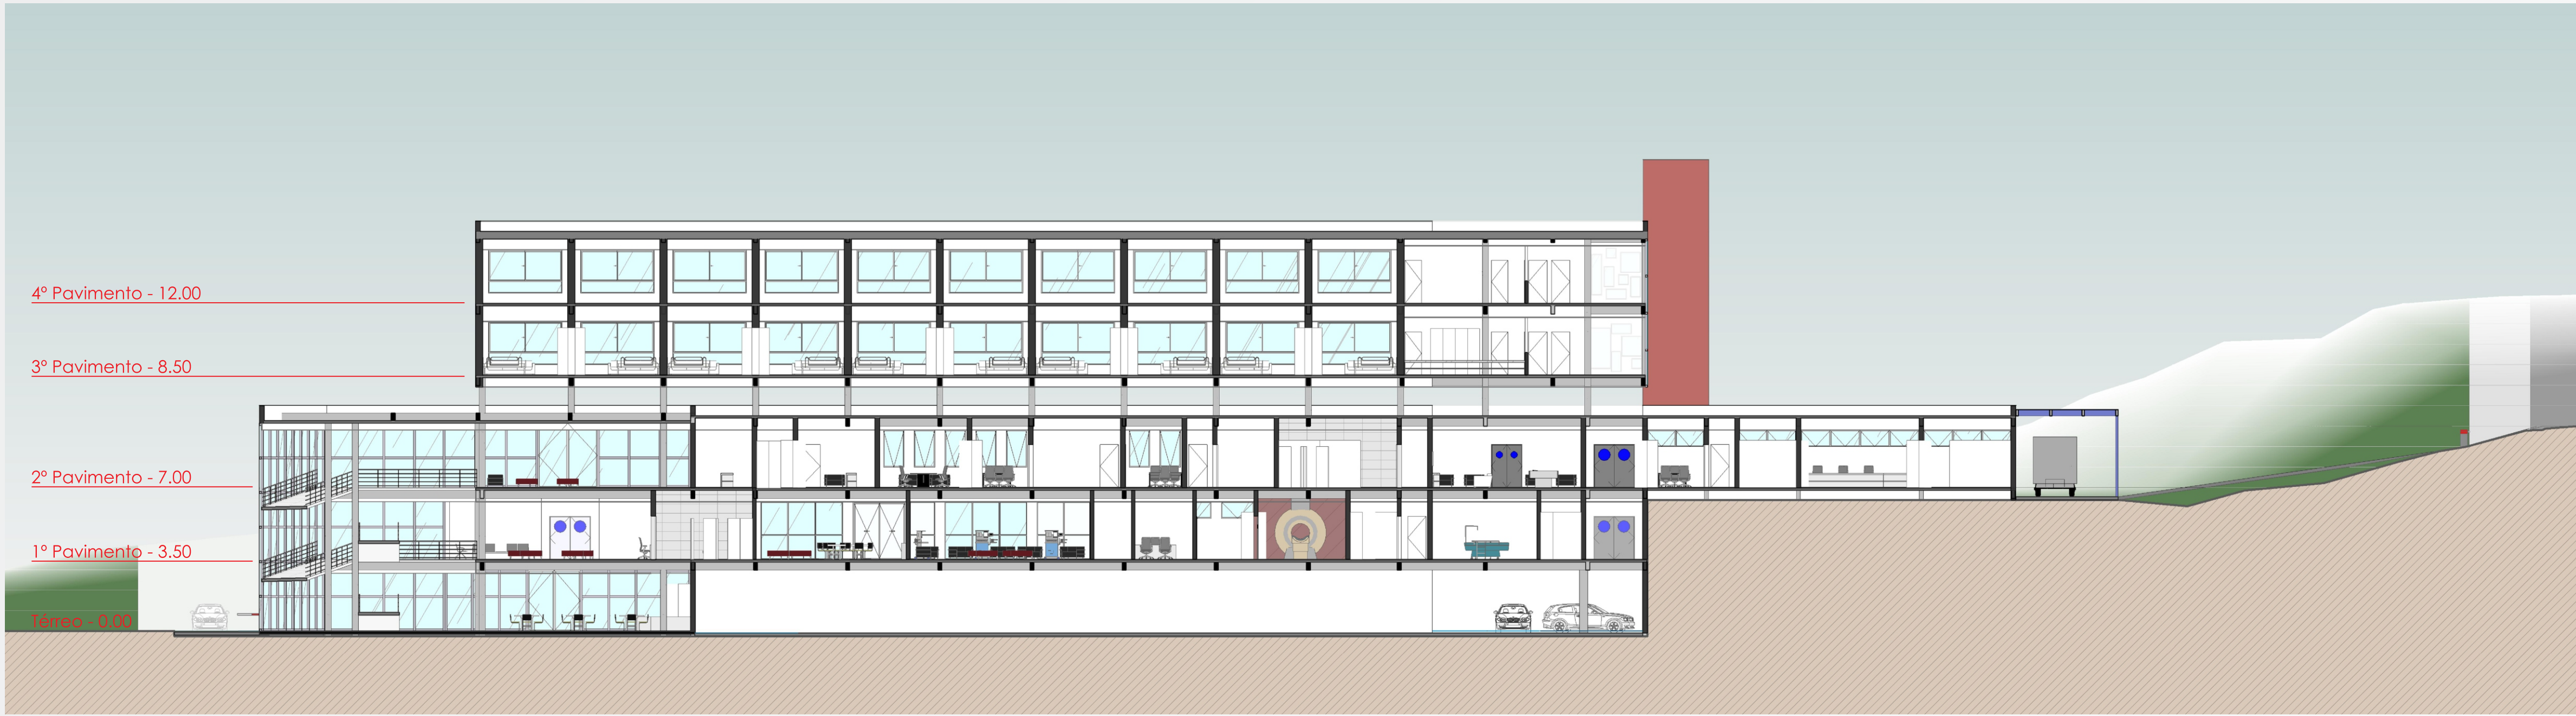


Corte A
0 2 4 10
Esc.: 1/200

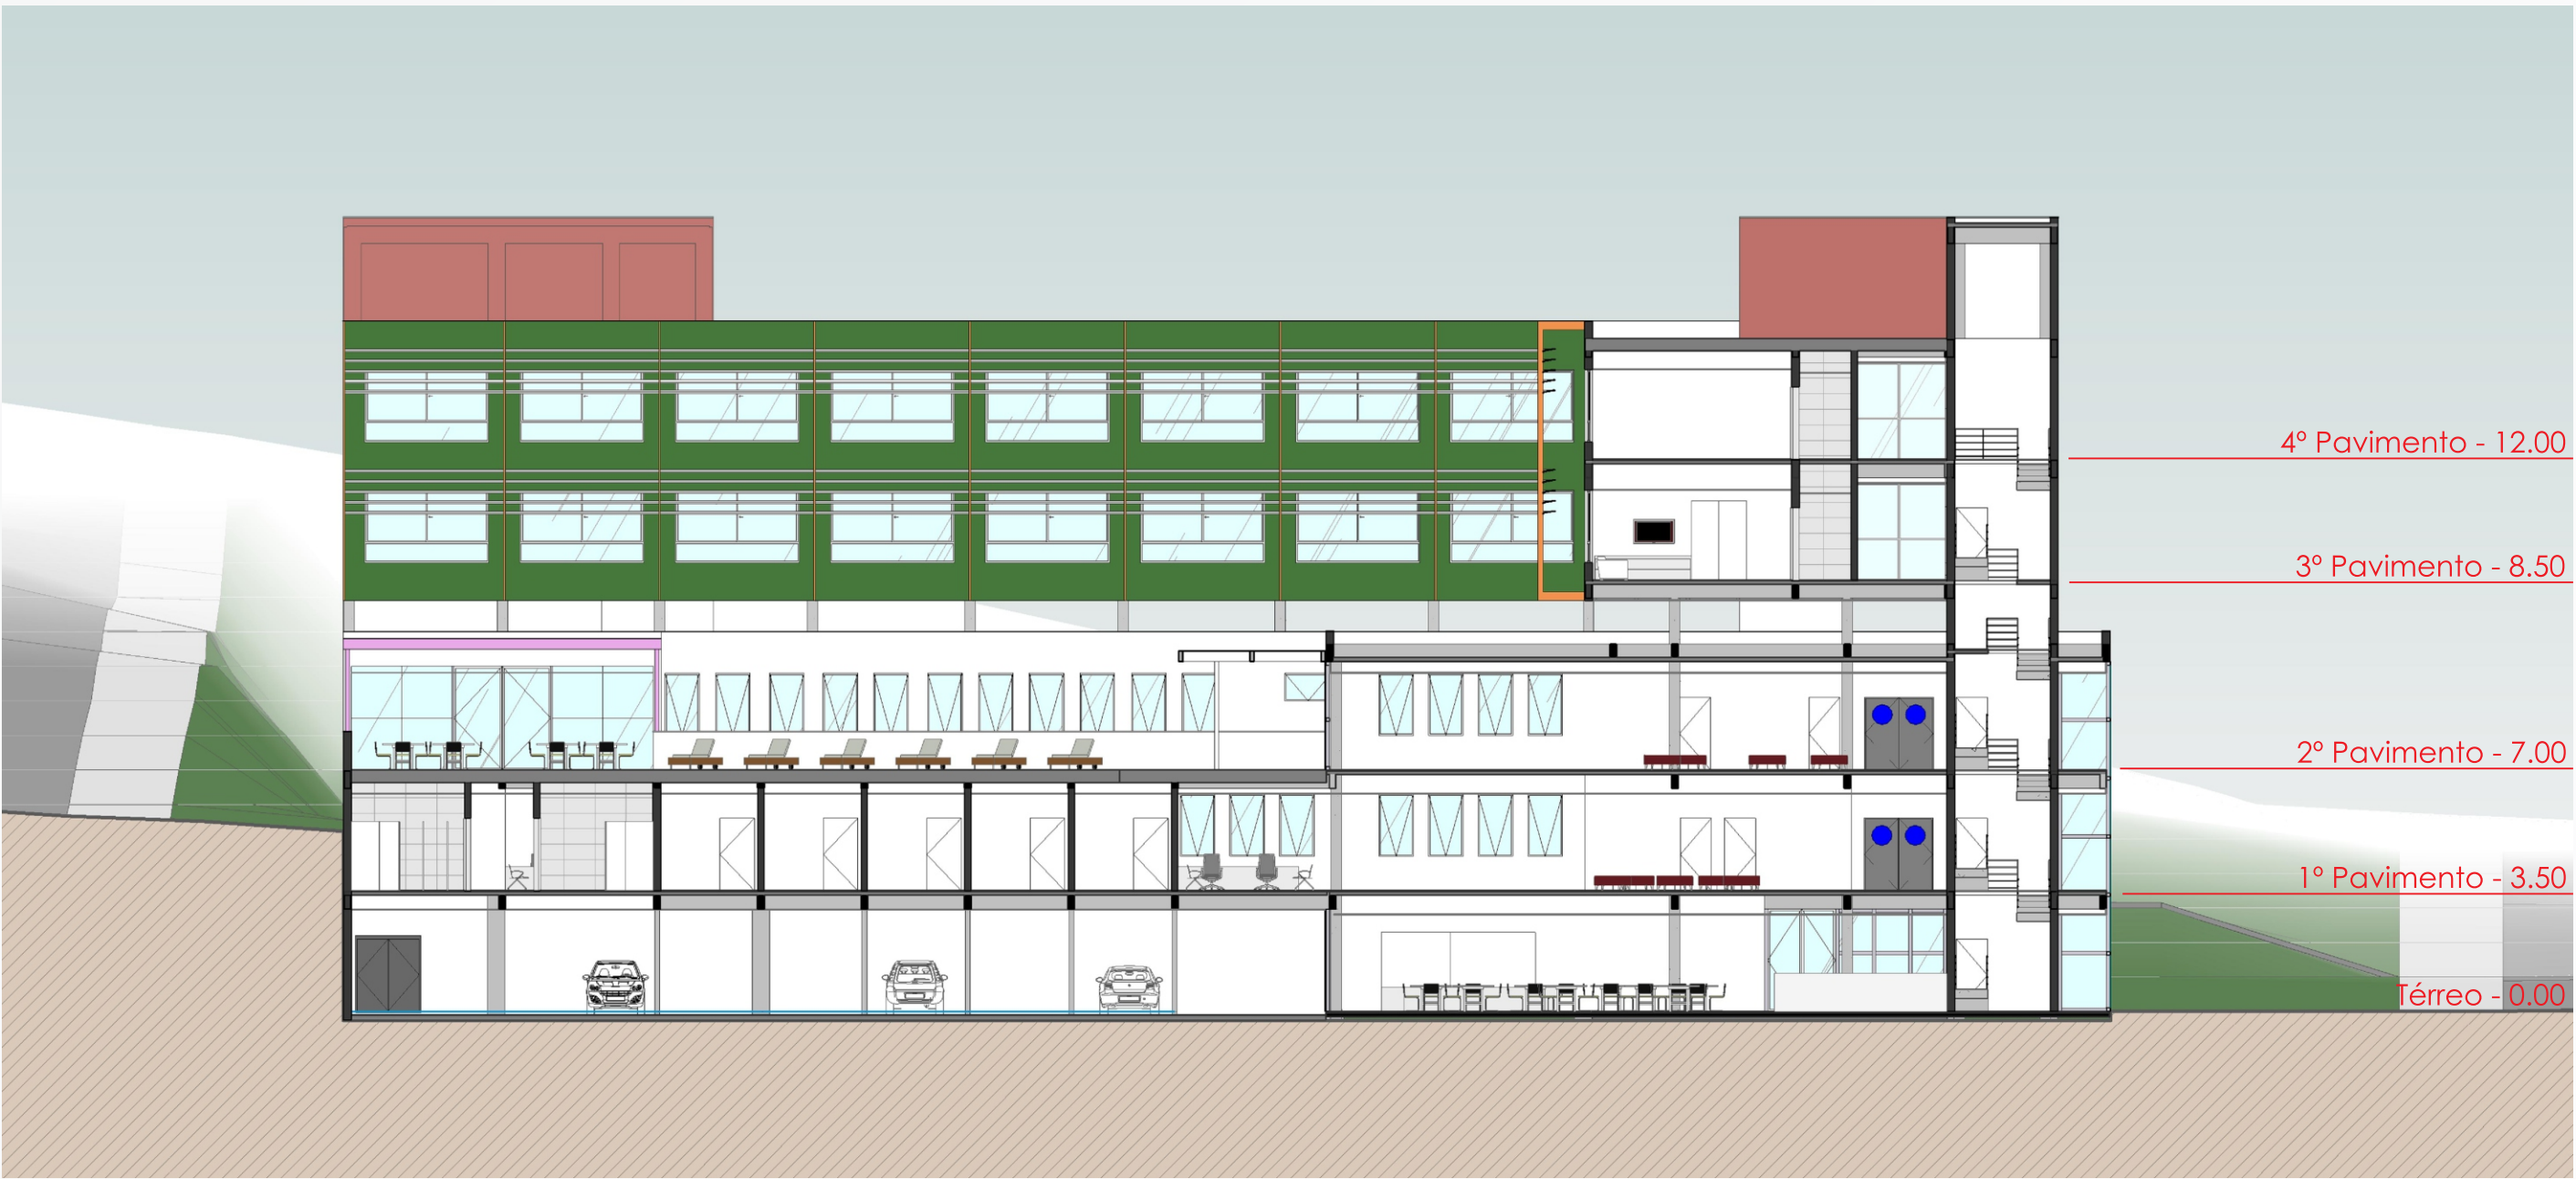

Corte C
0 2 4 10
Esc.: 1/200

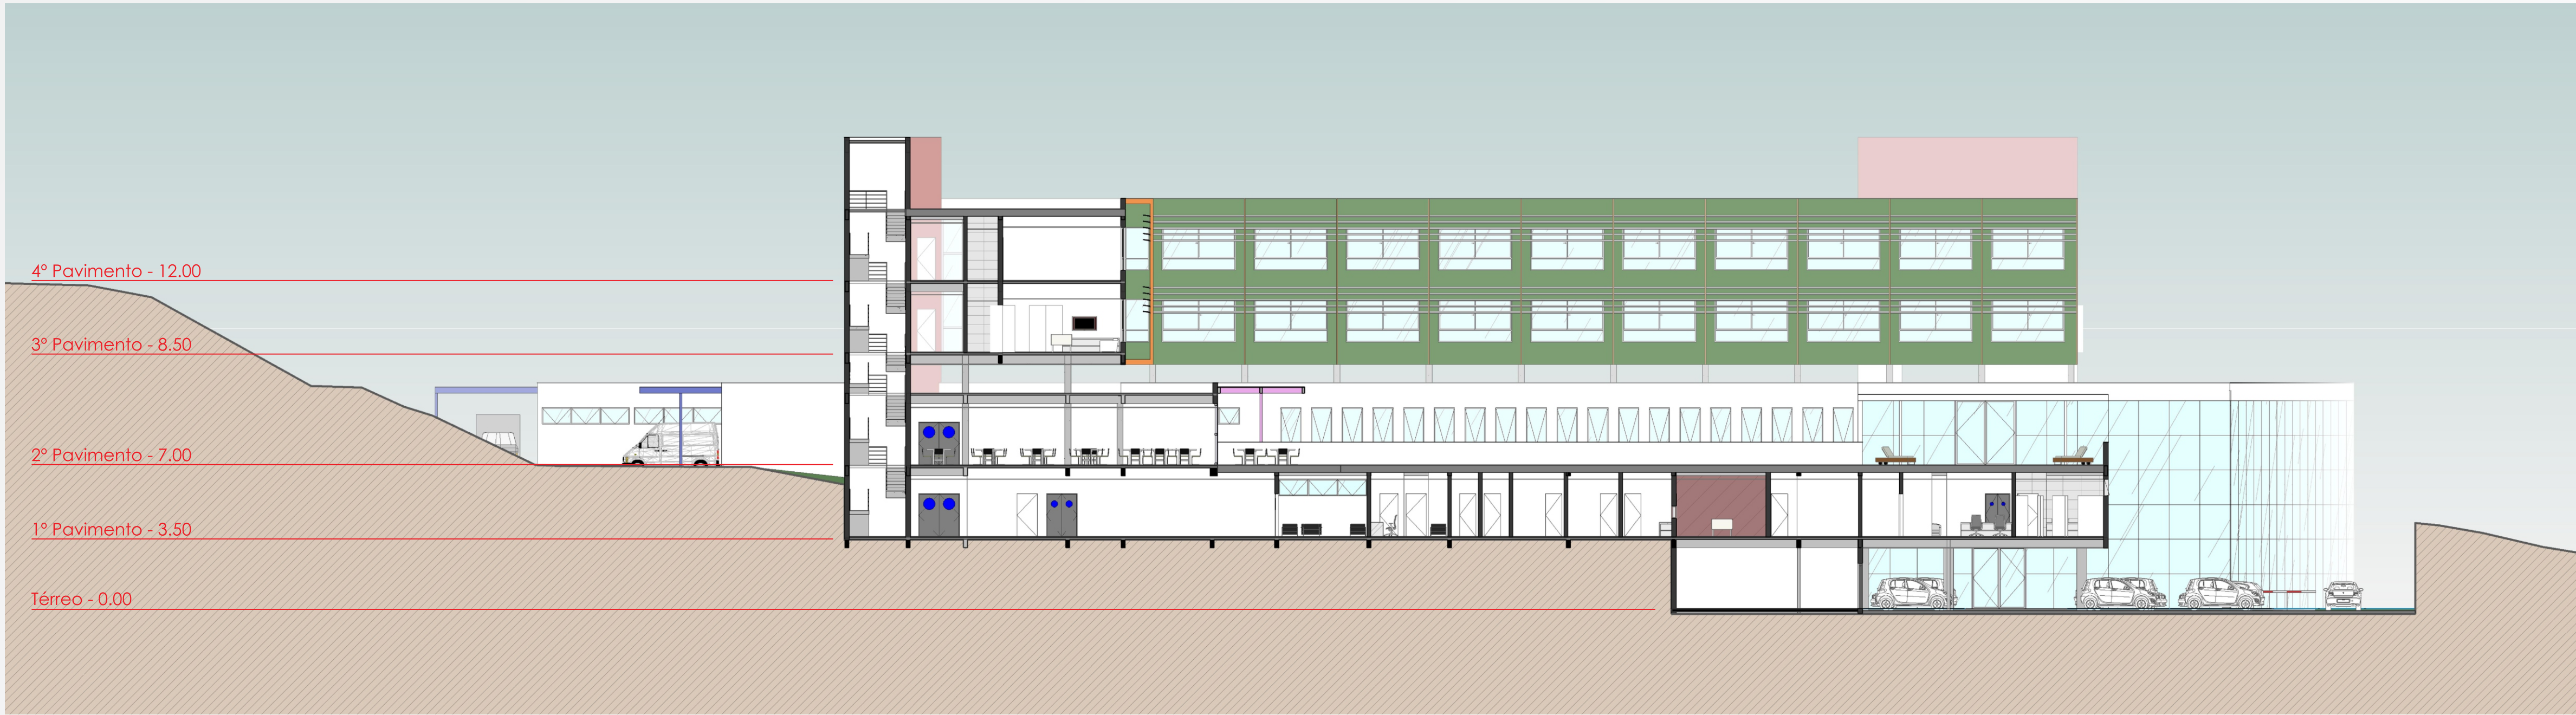

Corte B
0 2 4 10
Esc.: 1/200

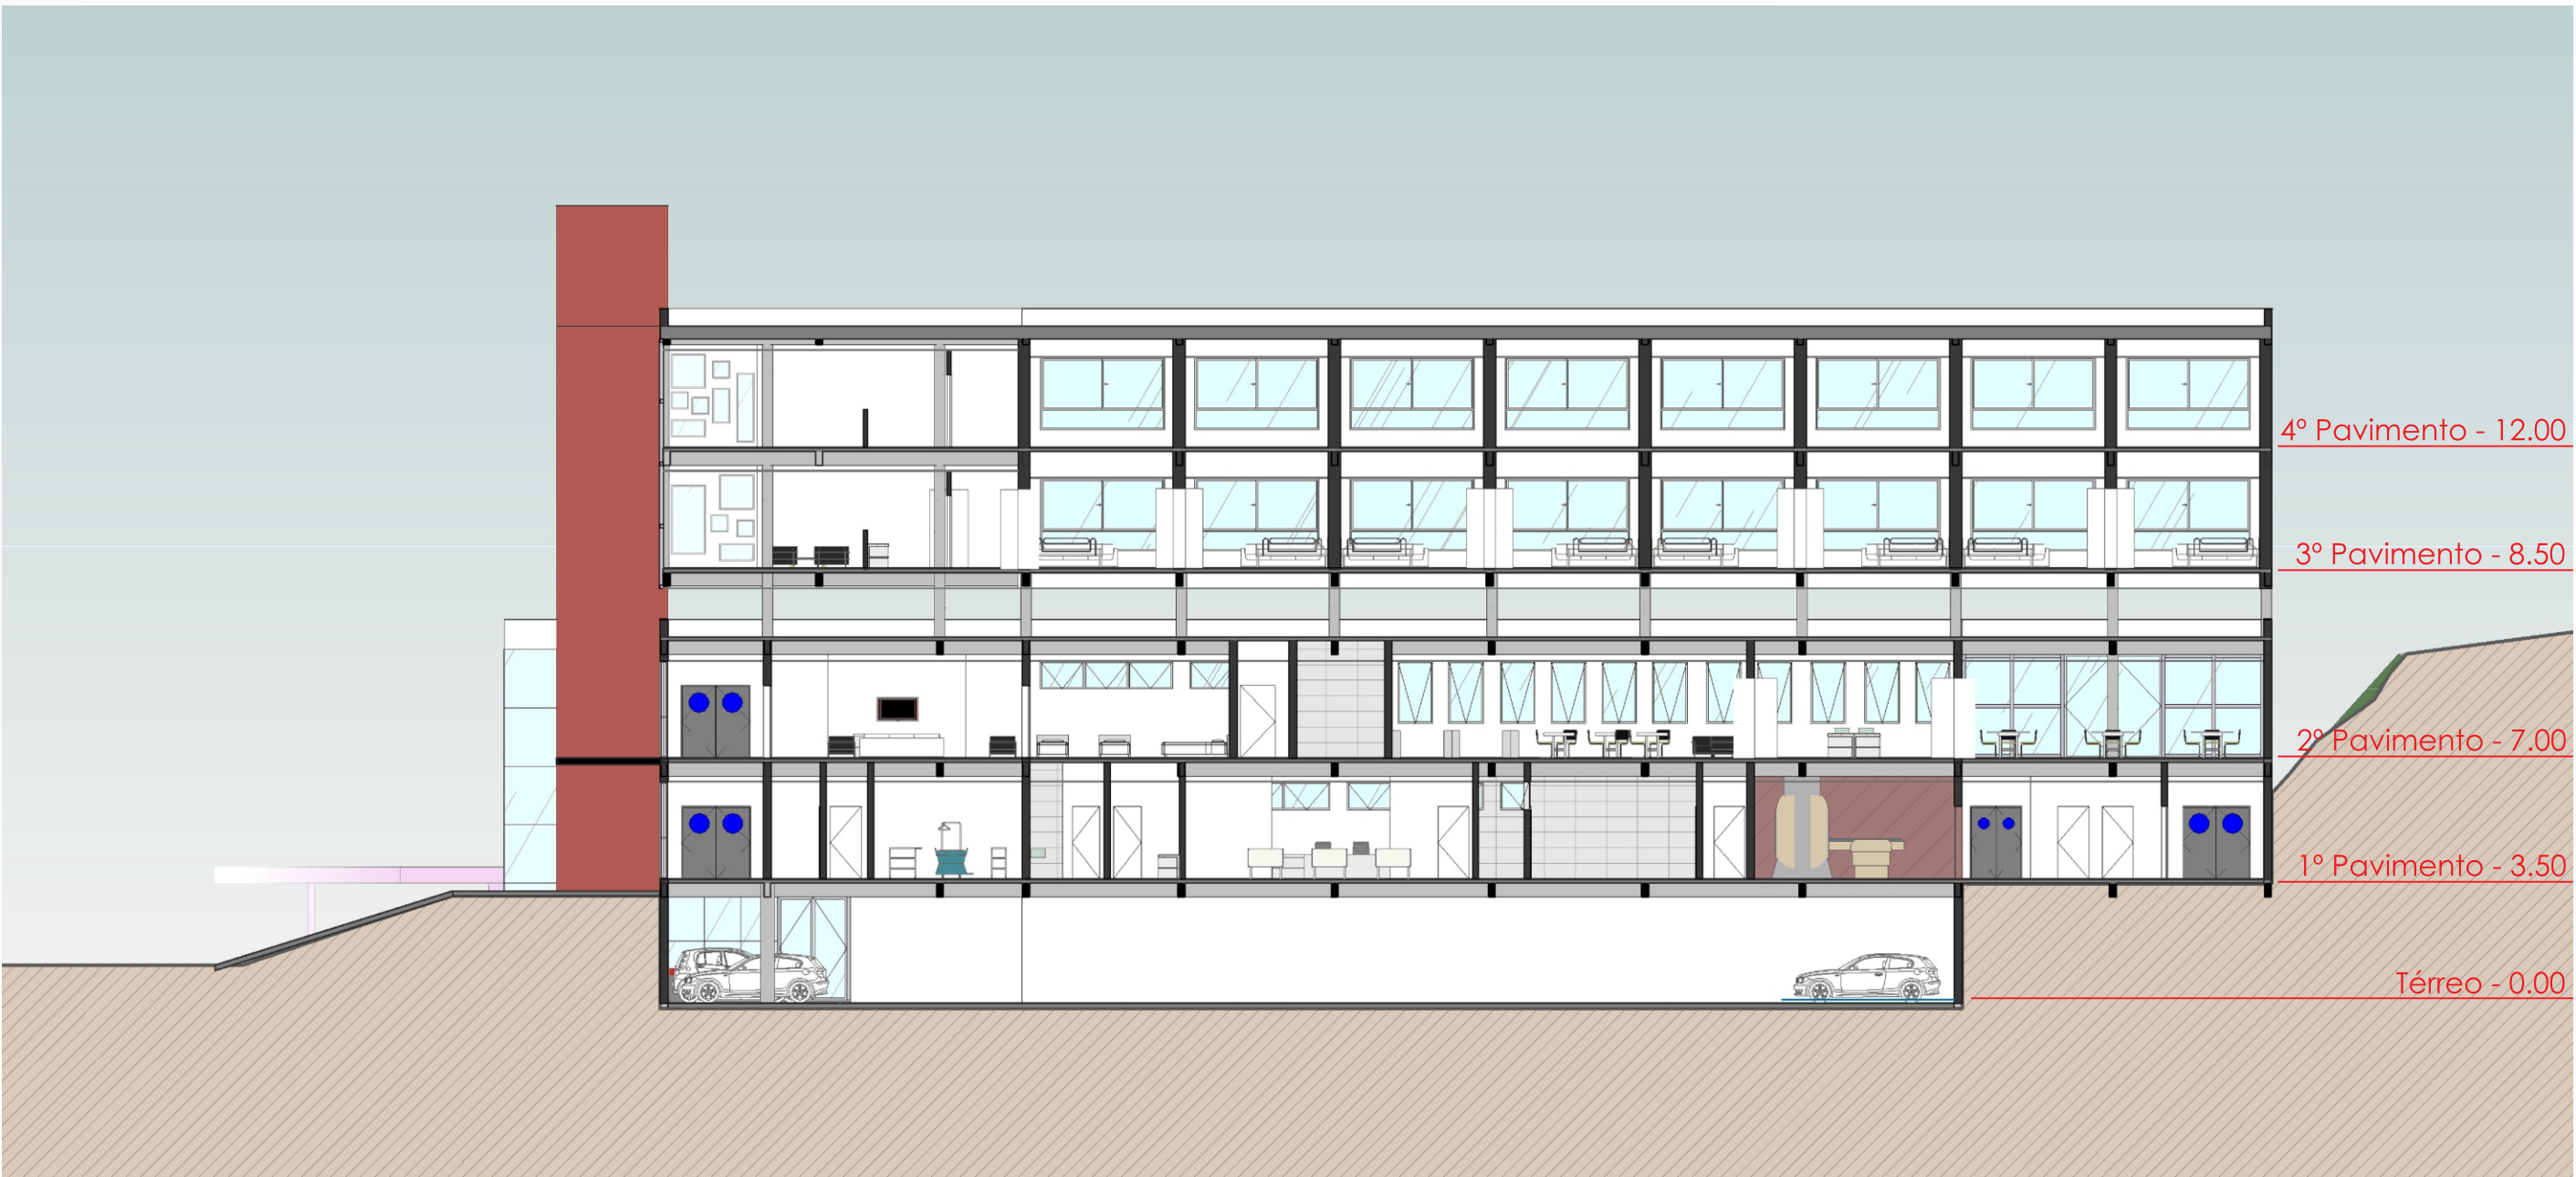

Corte D
0 2 4 10
Esc.: 1/200