



FACHADA FRONTAL / CORTE AA

ESC: 1/100

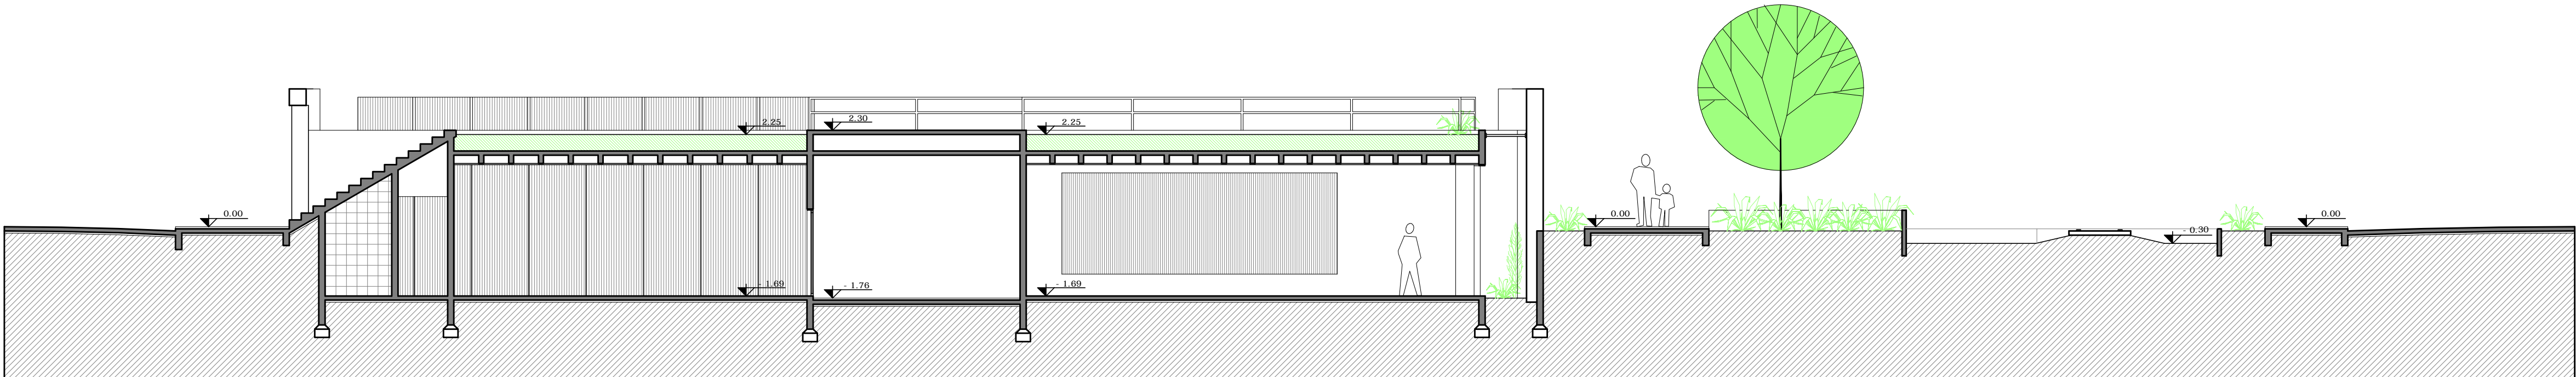

CORTE BB

ESC: 1/100

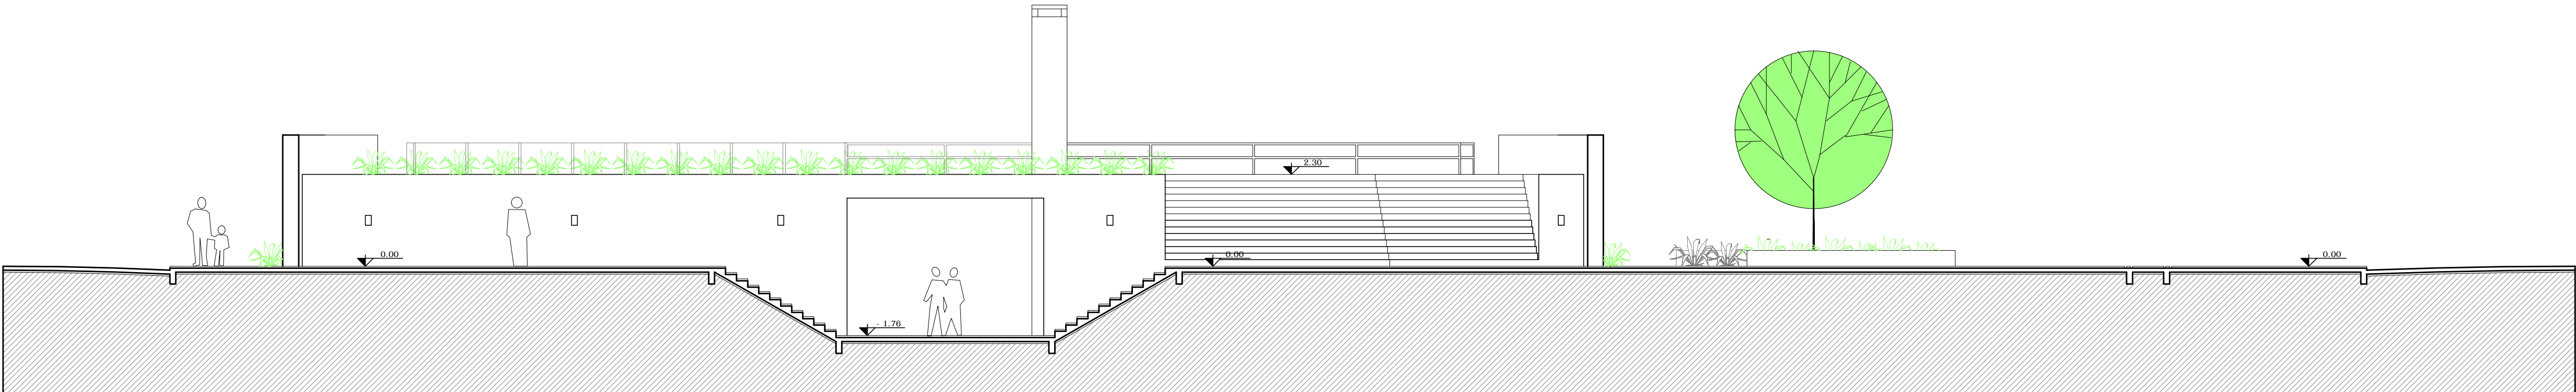

FACHADA FUNDOS / CORTE CC

ESC: 1/100