



DETALHE 01  
ESC: 1/10

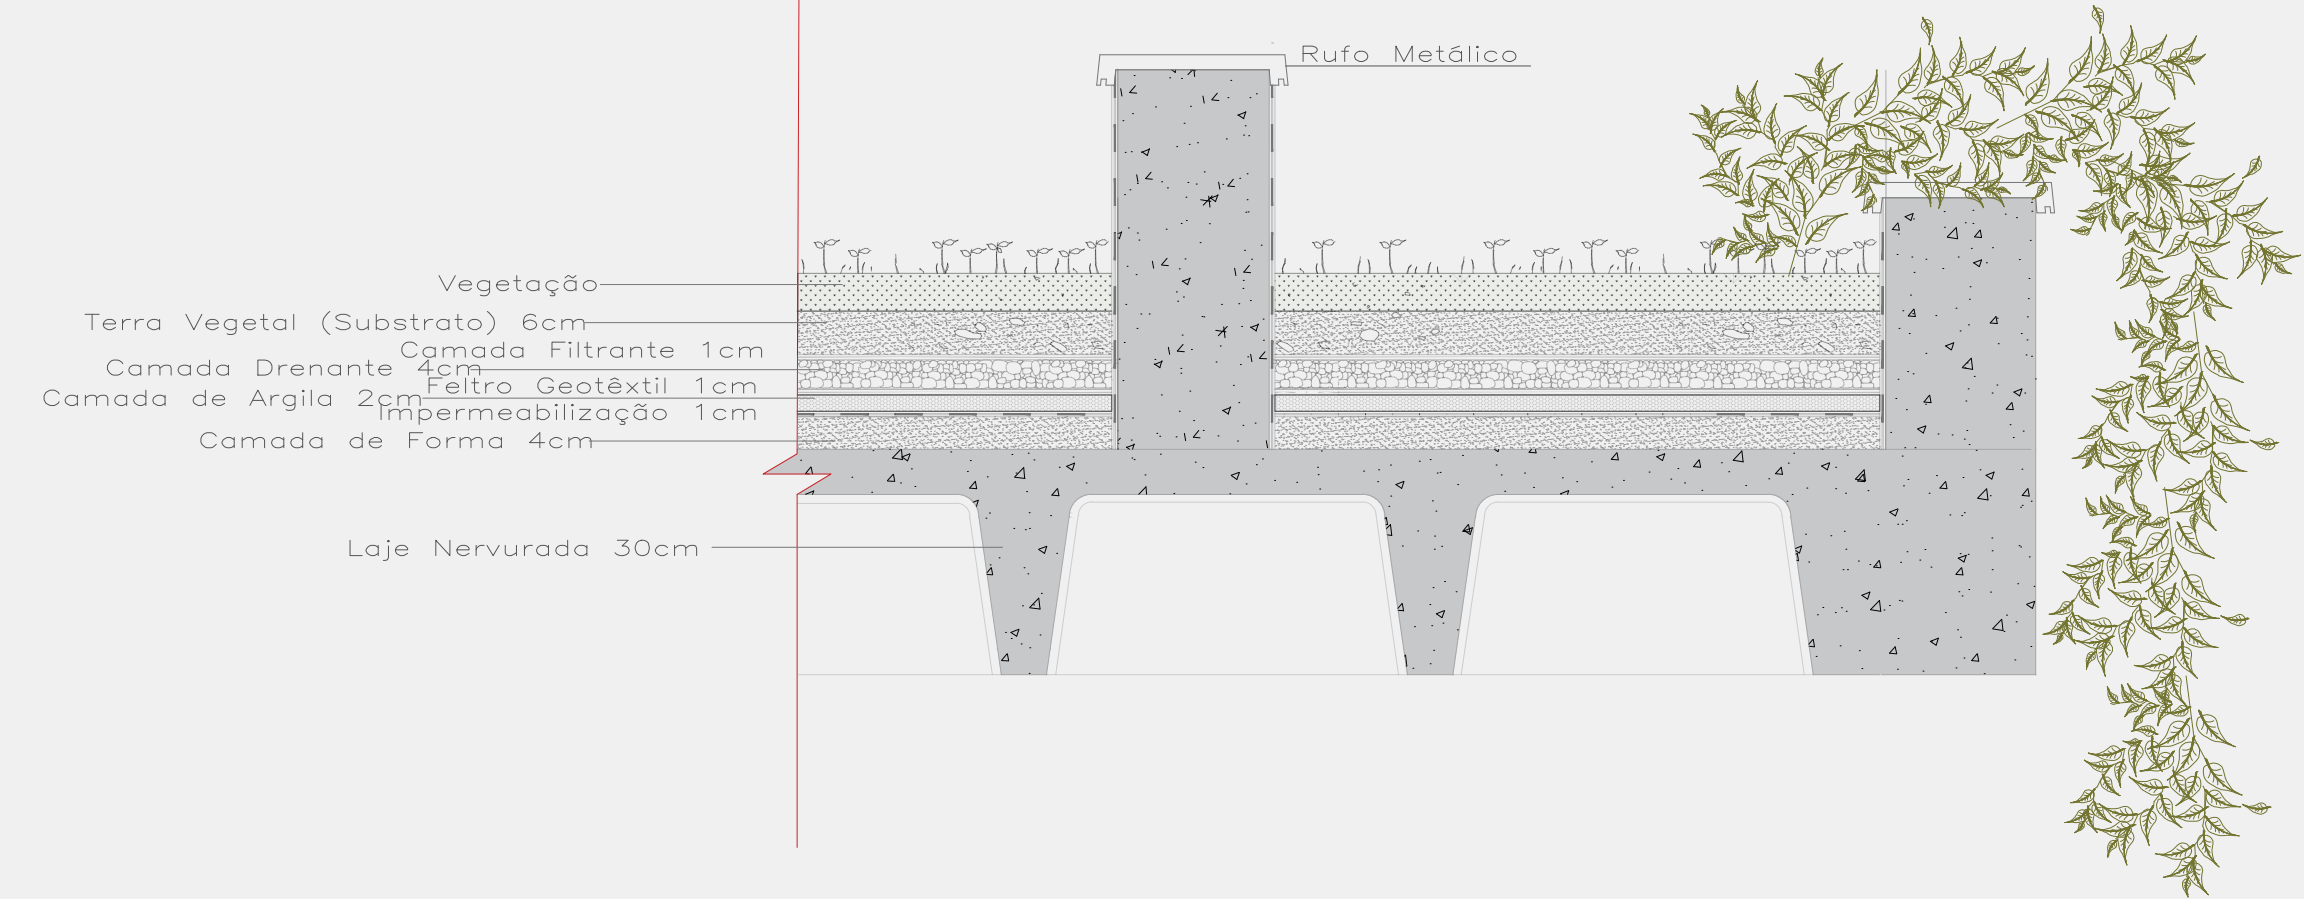

DETALHE 03  
ESC: 1/25

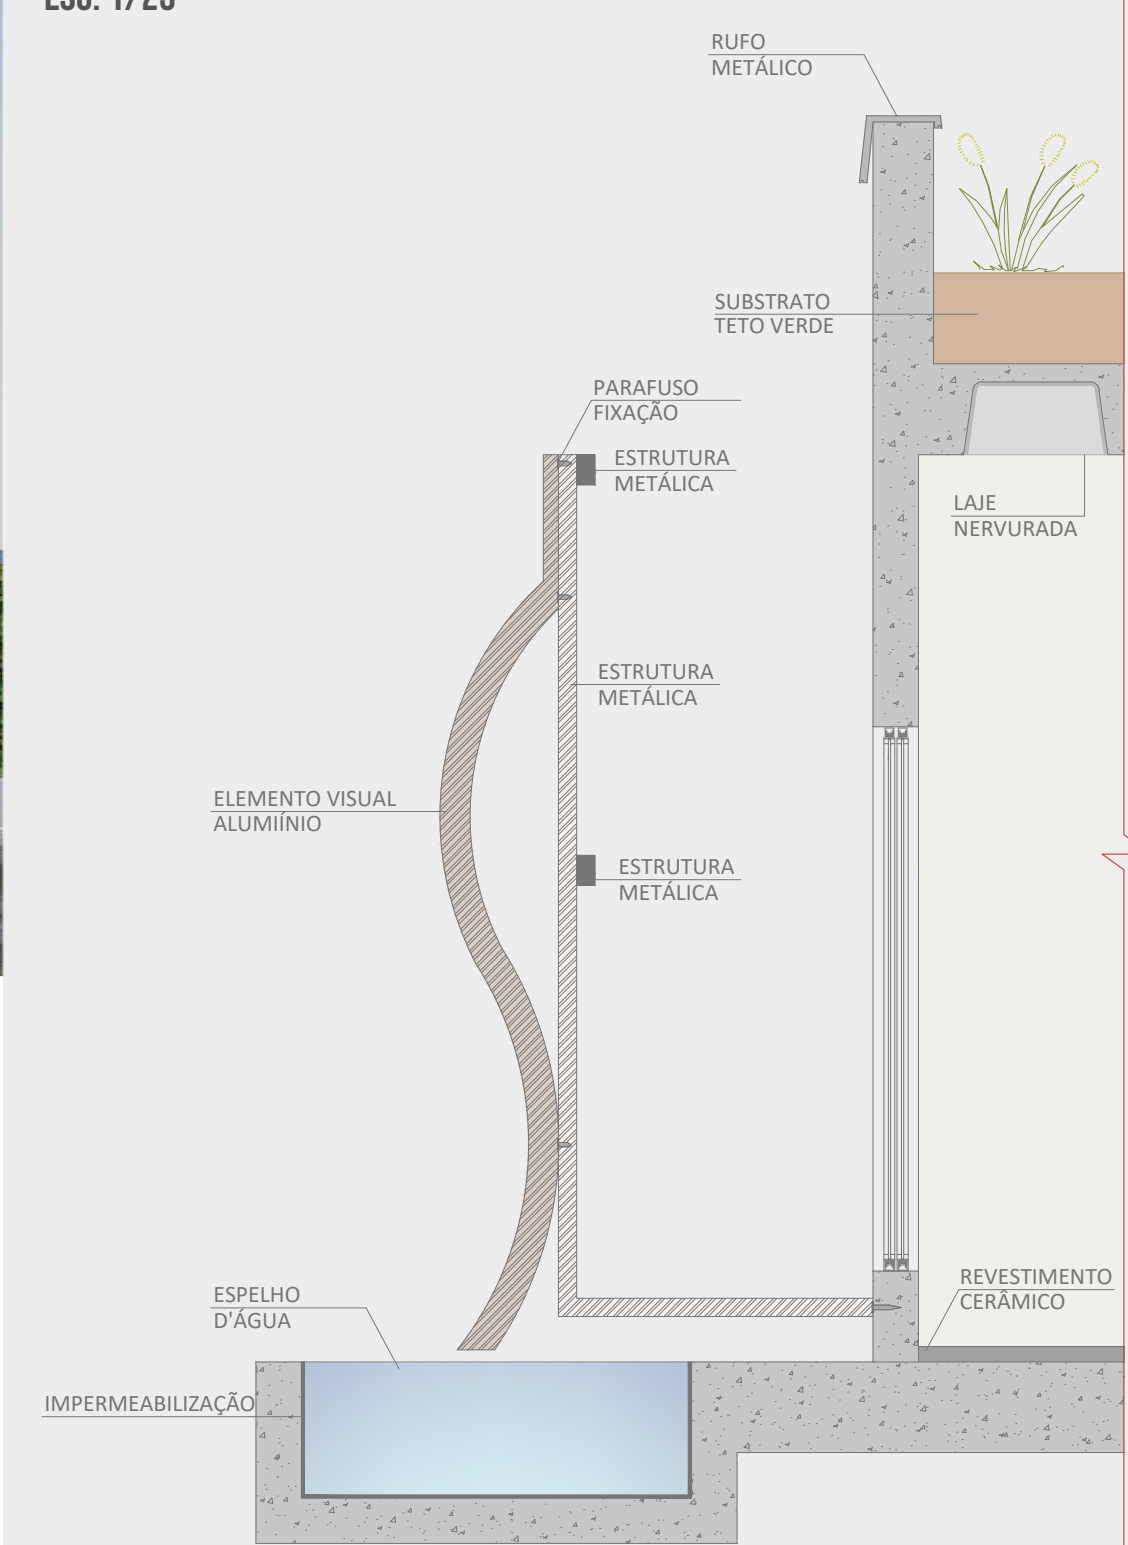

CORTE AA  
ESC: 1/200

