


FACHADA NORDESTE/OESTE TERRENO 01 E 02
Esc.: 1/200

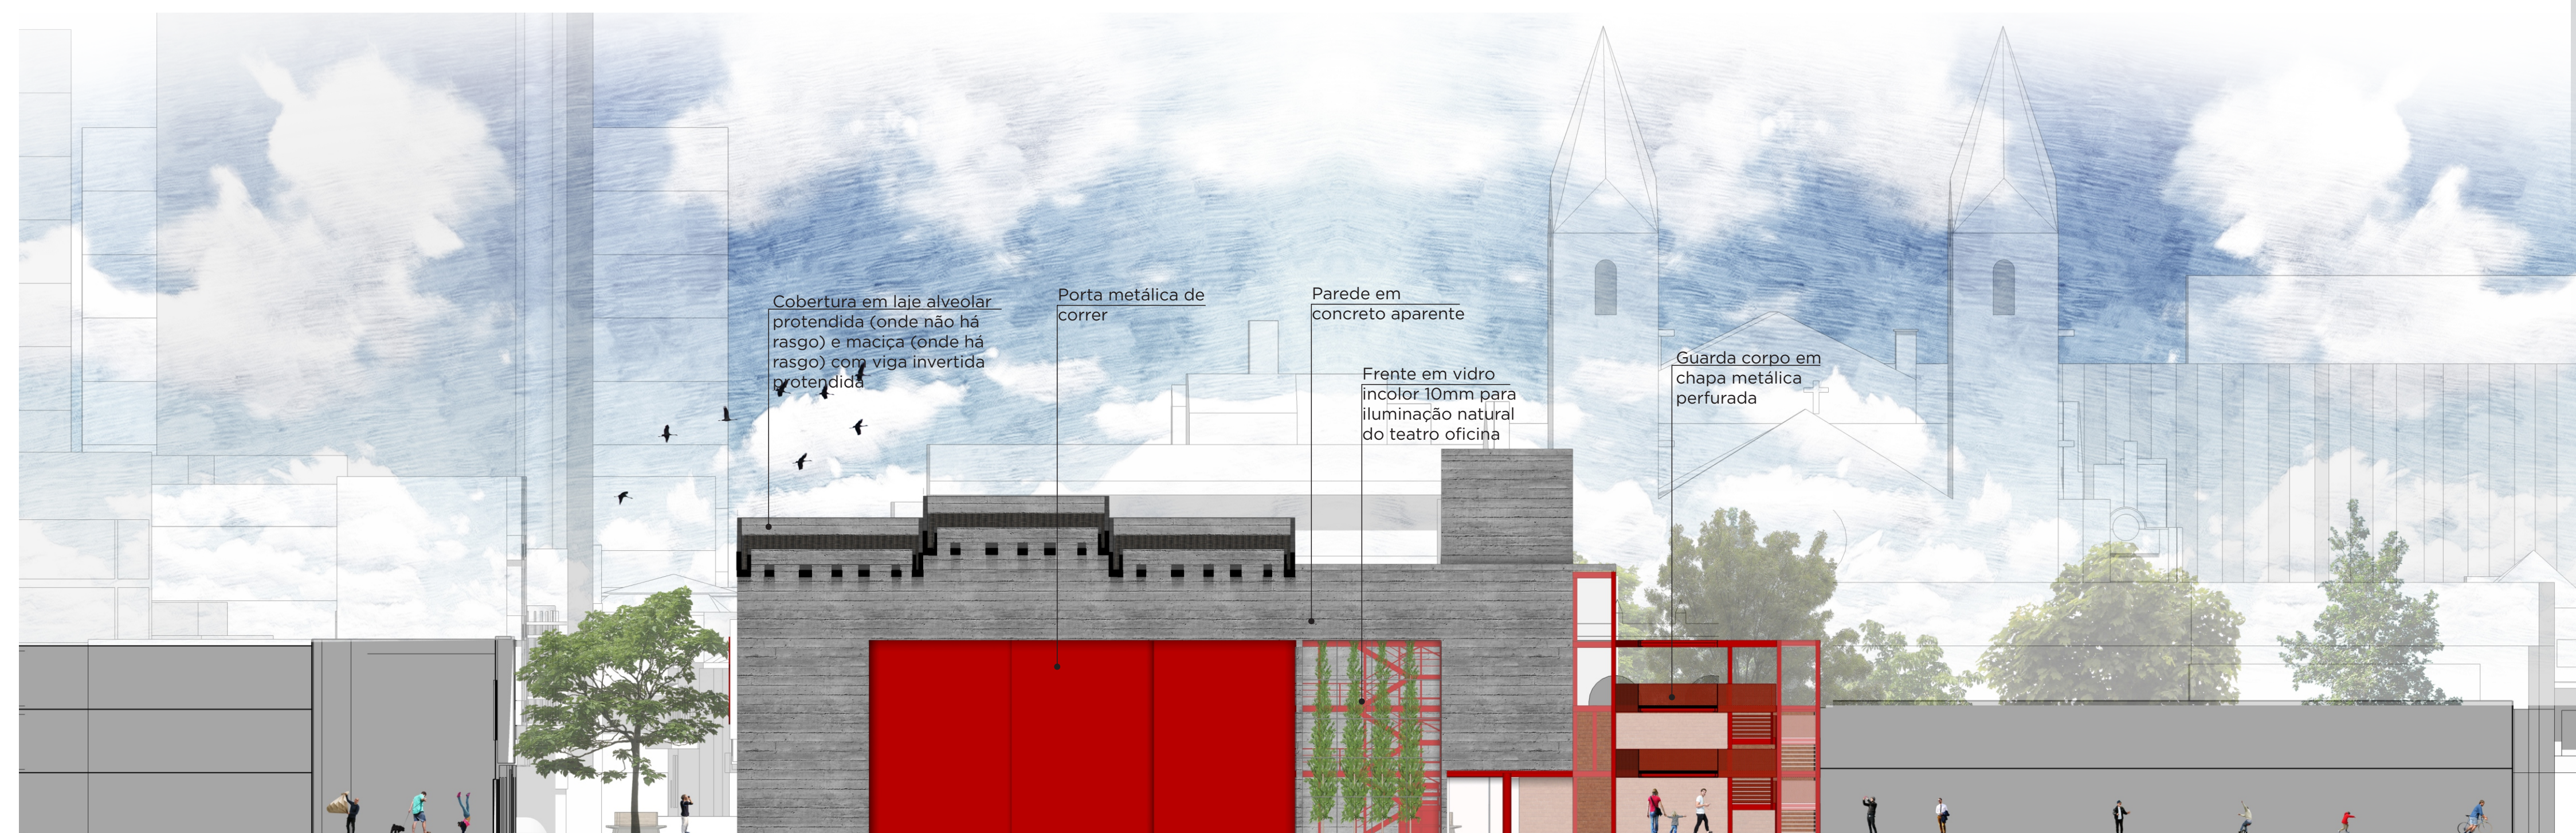

FACHADA SUDESTE TERRENO 02
Esc.: 1/200

