




CORTES:

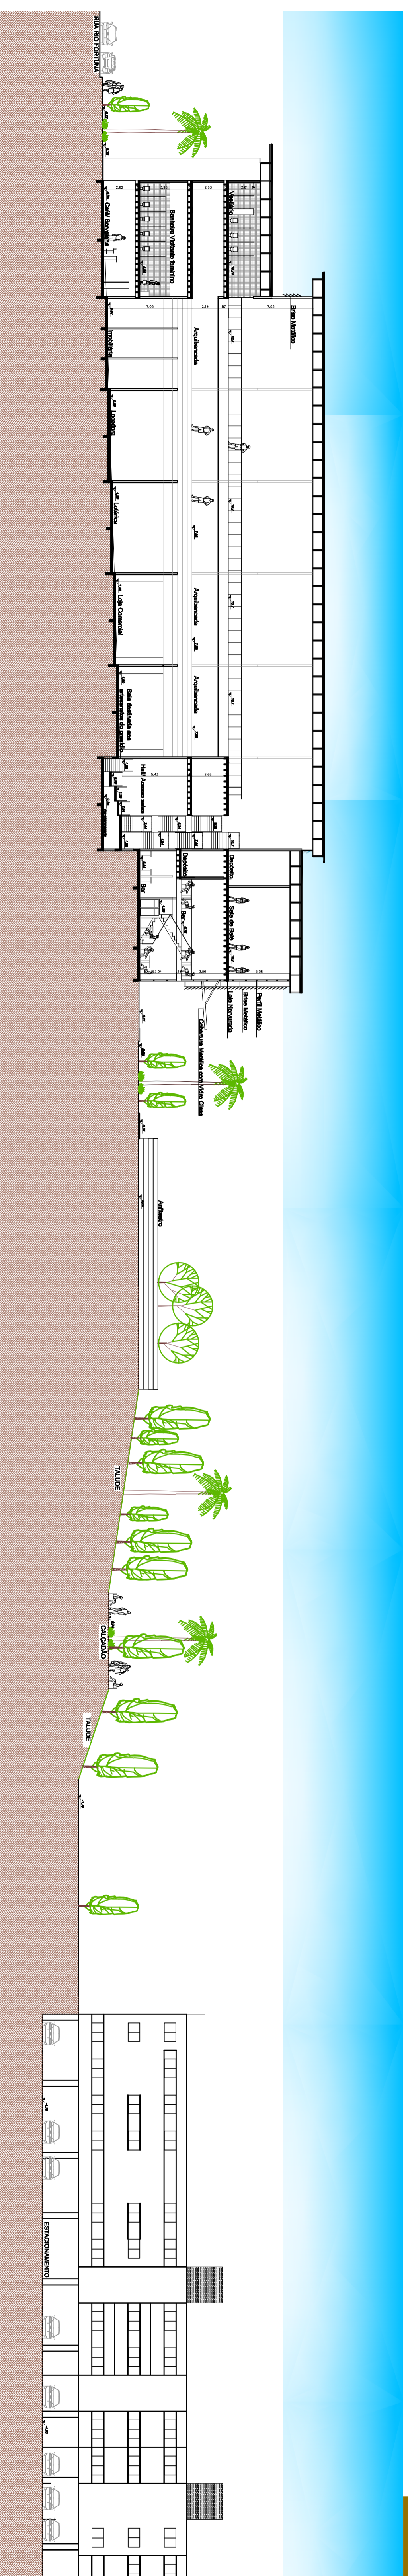

CORTE E"
Esc: 1/200

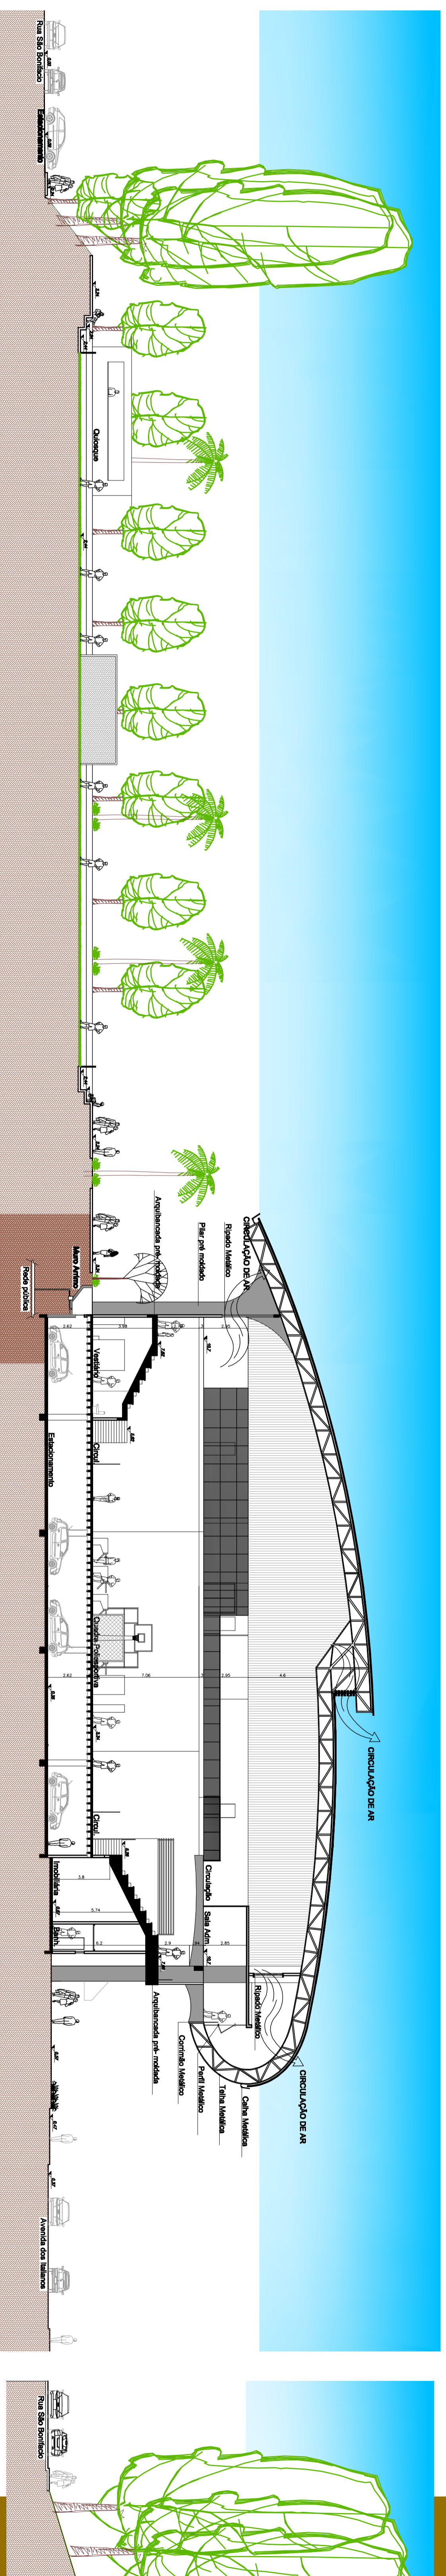

CORTE B. B"
Esc: I/200

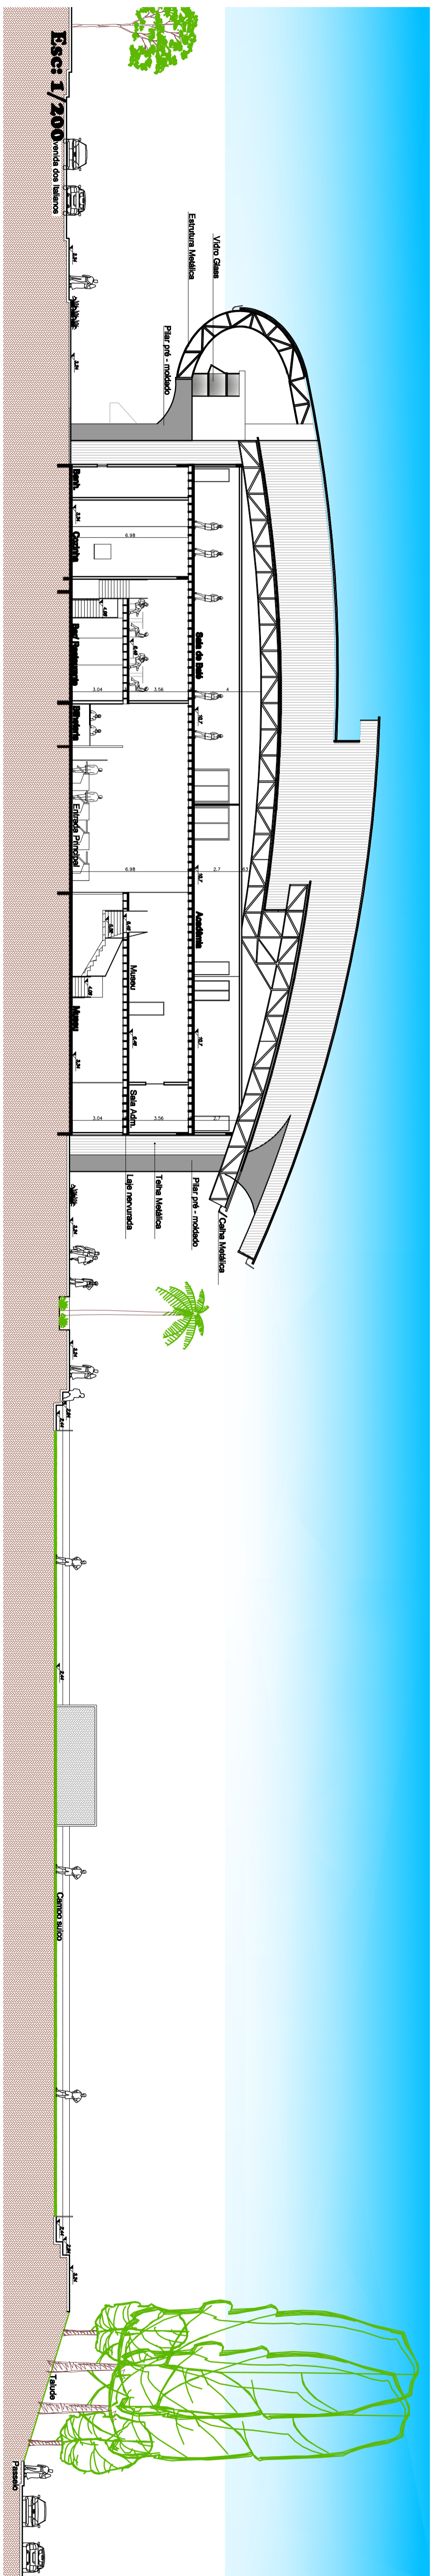

CORTE D' D"