


SUB SOLO esc: 1/200

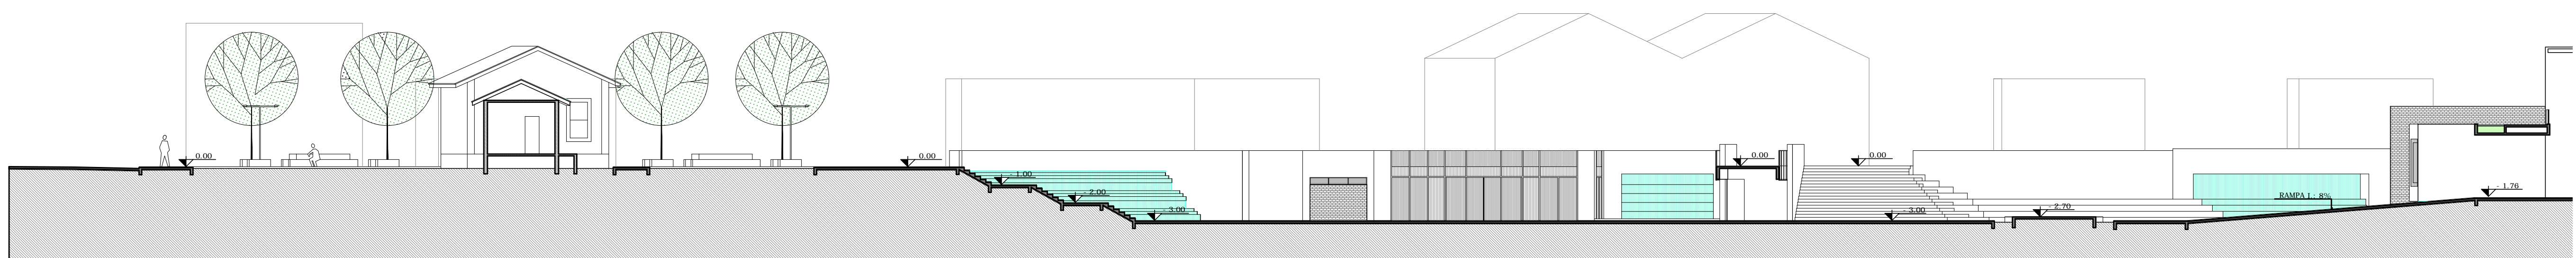

CORTE DD